


SECTIUNE TRANSVERSALA
scara :1/20

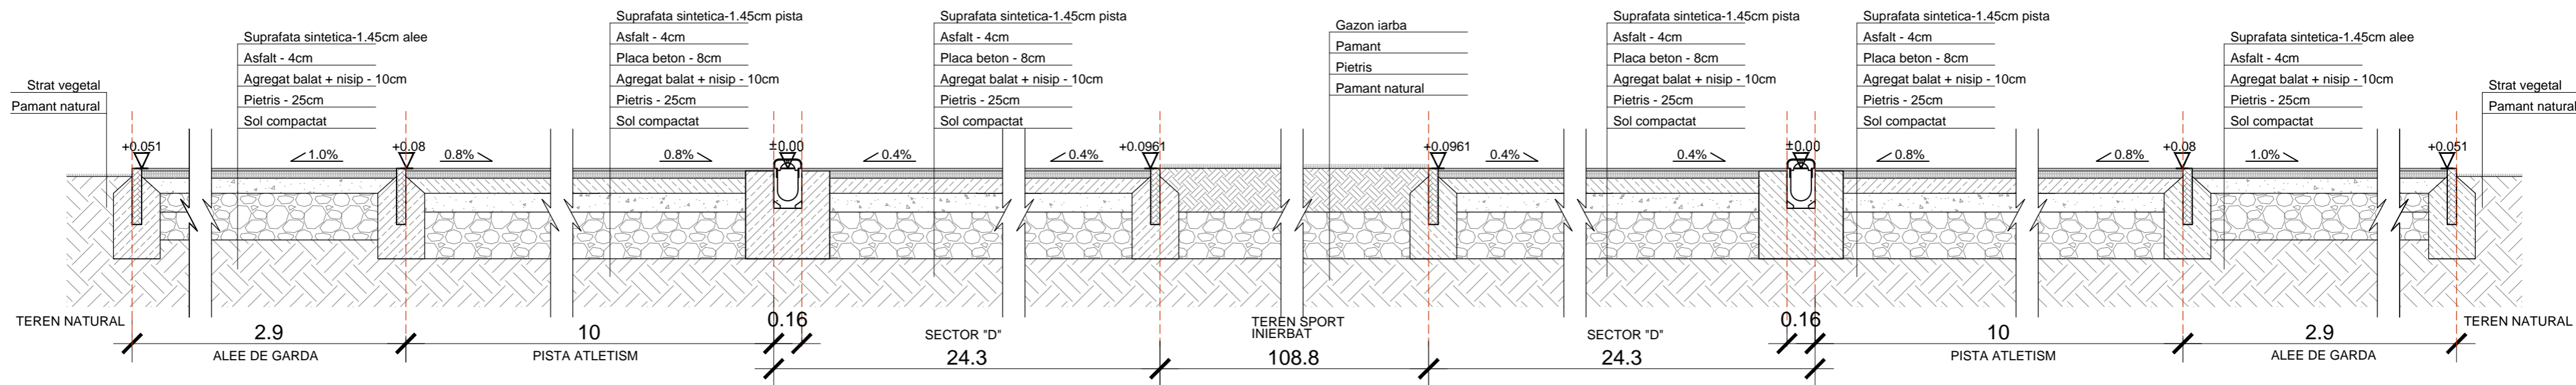

SECTIUNE LONGITUDINALA
scara :1/20

ORDINUL ARHITECTILOR
DIN ROMANIA
4940
Daniel-Alexandru
ANGHEL

SOCIETATEA COMERCIALA
ISCHIA
SRL
J17/1403/2005
CUI 17789473
GALATI

ISCHIA
SPORT
SC ISCHIA SRL
Str. Razoare 2, 9D/42, Galati
tel: 0744 372 743,
RO17789473, J17/1403/2005

Beneficiar: **MUNICIPIUL ARAD prin SERVICIU BAZE SPORTIVE**
Titlu proiect: **PISTA ATLETISM si TEREN JOCURI ATLETICE - STADION GLORIA**
Str. DACILOR, nr. 9, ARAD

| | NUMELE | SEMNATURA | Data |
|-----------|-------------------------|--------------------|---------|
| Verificat | arh. ALEXANDRU ANGHEL | <i>[Signature]</i> | 10/2010 |
| Desenat | arh. ALEXANDRU GIRJOABA | <i>[Signature]</i> | 1:20 |
| Proiectat | arh. ALEXANDRU GIRJOABA | <i>[Signature]</i> | DALI |

| | | |
|--|--------------|----------------|
| Titlu planşa: SECTIUNE LONGITUDINALA SECTIUNE TRANSVERSALA | Planşa: A-03 | NR.PROIECT: 13 |
|--|--------------|----------------|