


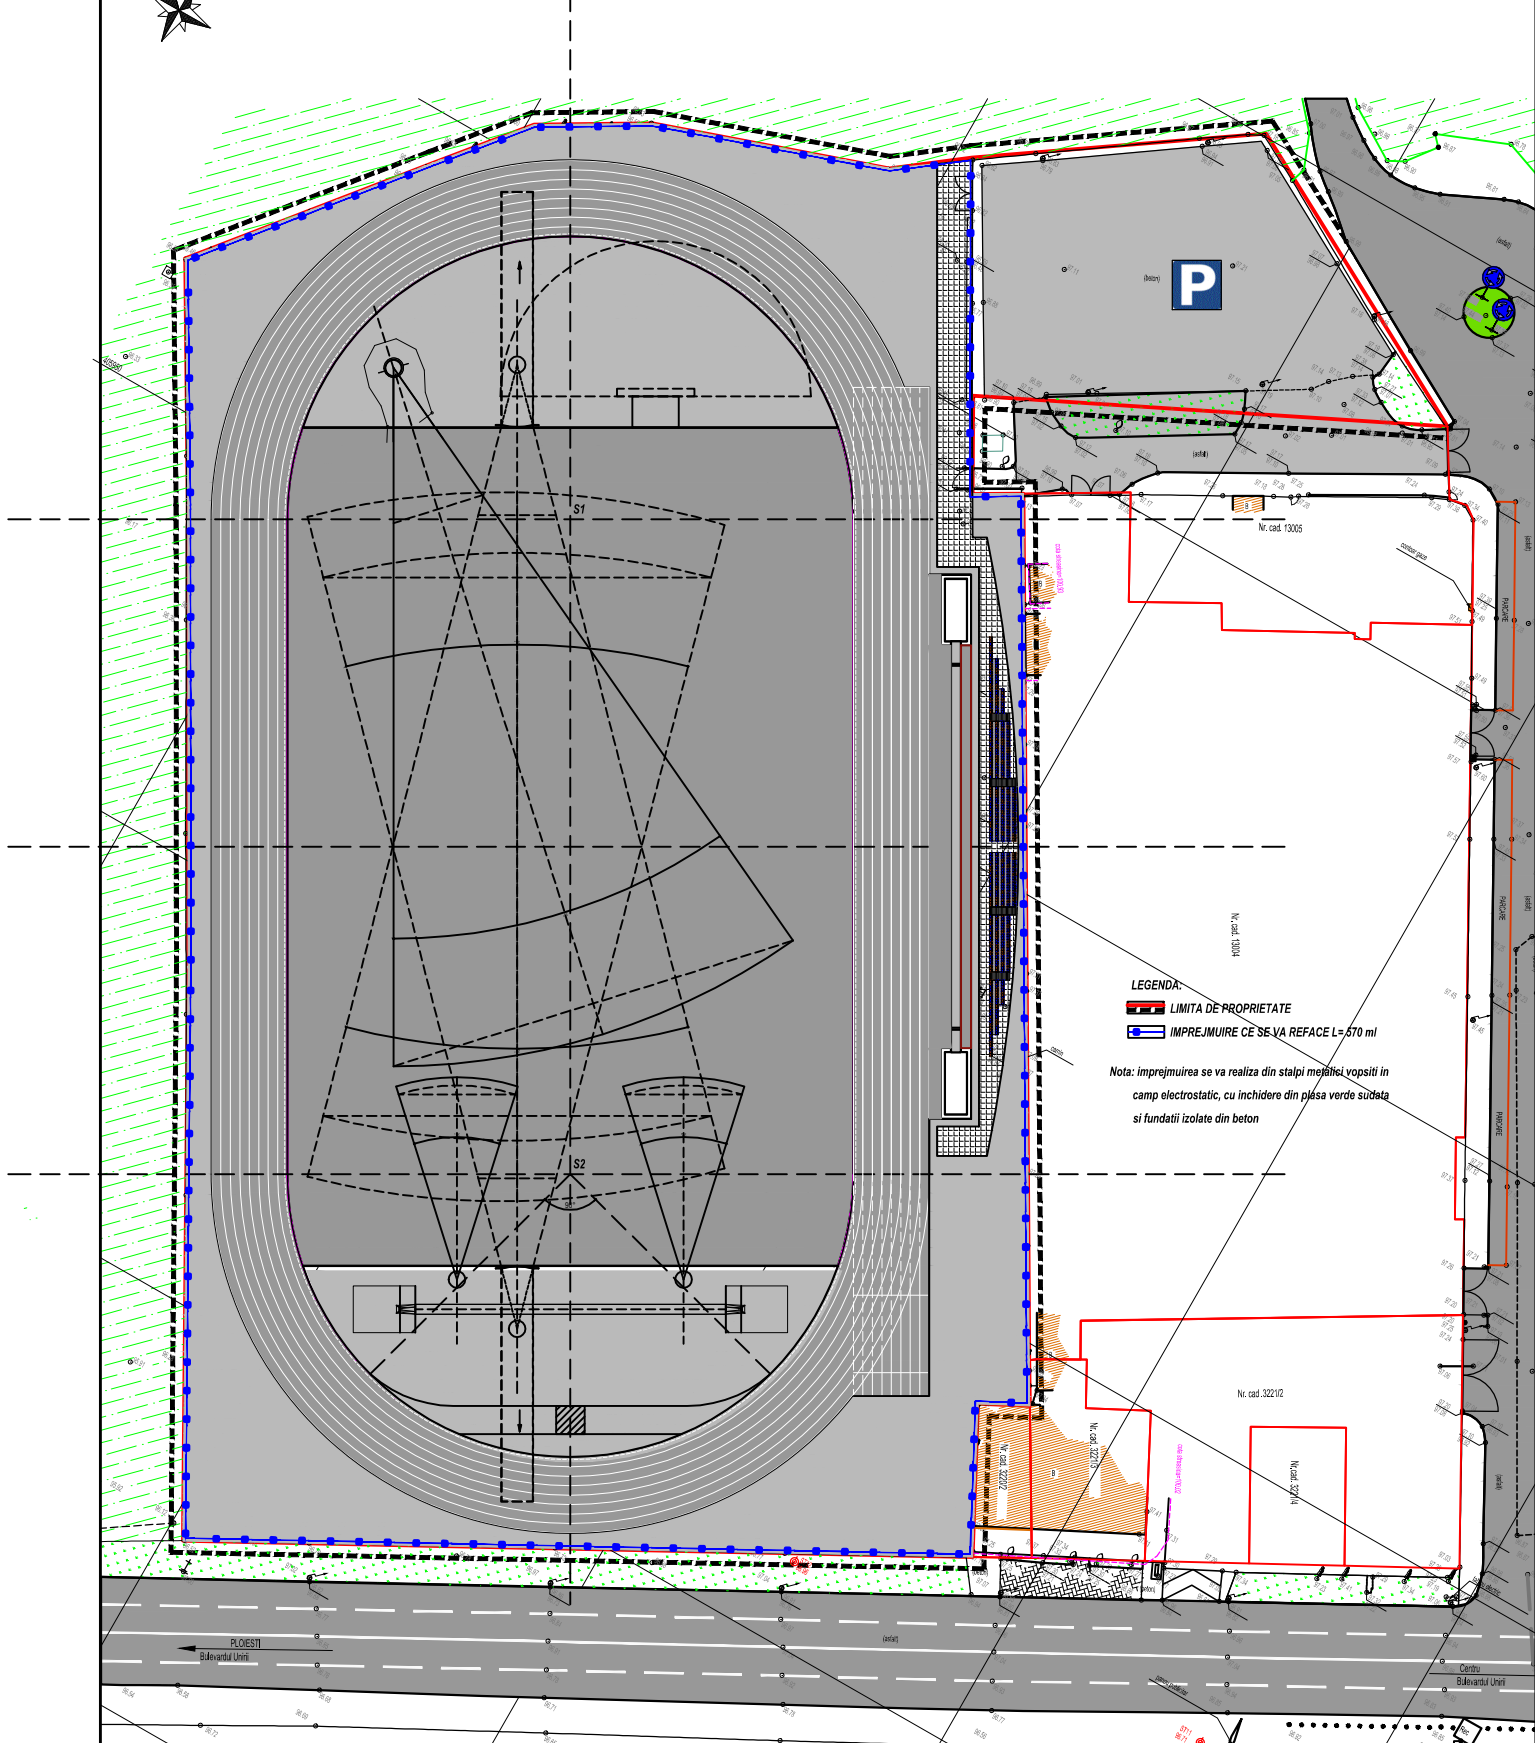

REABILITARE STADION DE ATLETISM



Expert				
Verificator			A	
SPECIFICATIE	NUME	SEMNETURA	CERINTA	REFERAT / EXPERTIZA NR...../ DATA

BIROU INDIVIDUAL DE ARHITECTURA EMANUEL RAZVAN ACHIM Adresa: b-dul Unirii 10a, ap.5, mun. Baia Mare, C.I.F. 28998556			Beneficiar:	PRIMARIA MUNICIPIULUI BUZAU str. Unirii nr.163 mun. BUZAU;	Nr.proiect 12/2017
--	--	--	-------------	---	-----------------------

SPECIFICATIE	NUME	SEMNETURA	Scara: 1:1000	Titlu proiect:	REABILITARE STADION DE ATLETISM SI REFACERE IMPREJMUIRE TEREN b-dul Unirii nr.1, mun. Buzau;	Faza: D.A.L.I.
sef proiect	arh.Emanuel ACHIM		Data:	Titlu plansa:	IMPREJMUIRE	A04
proiectat	arh.Emanuel ACHIM		07.2017			
desenat	arh.Emanuel ACHIM					