


PLAN COFRAJ PLACA PESTE PARTER

scara 1:50

1205

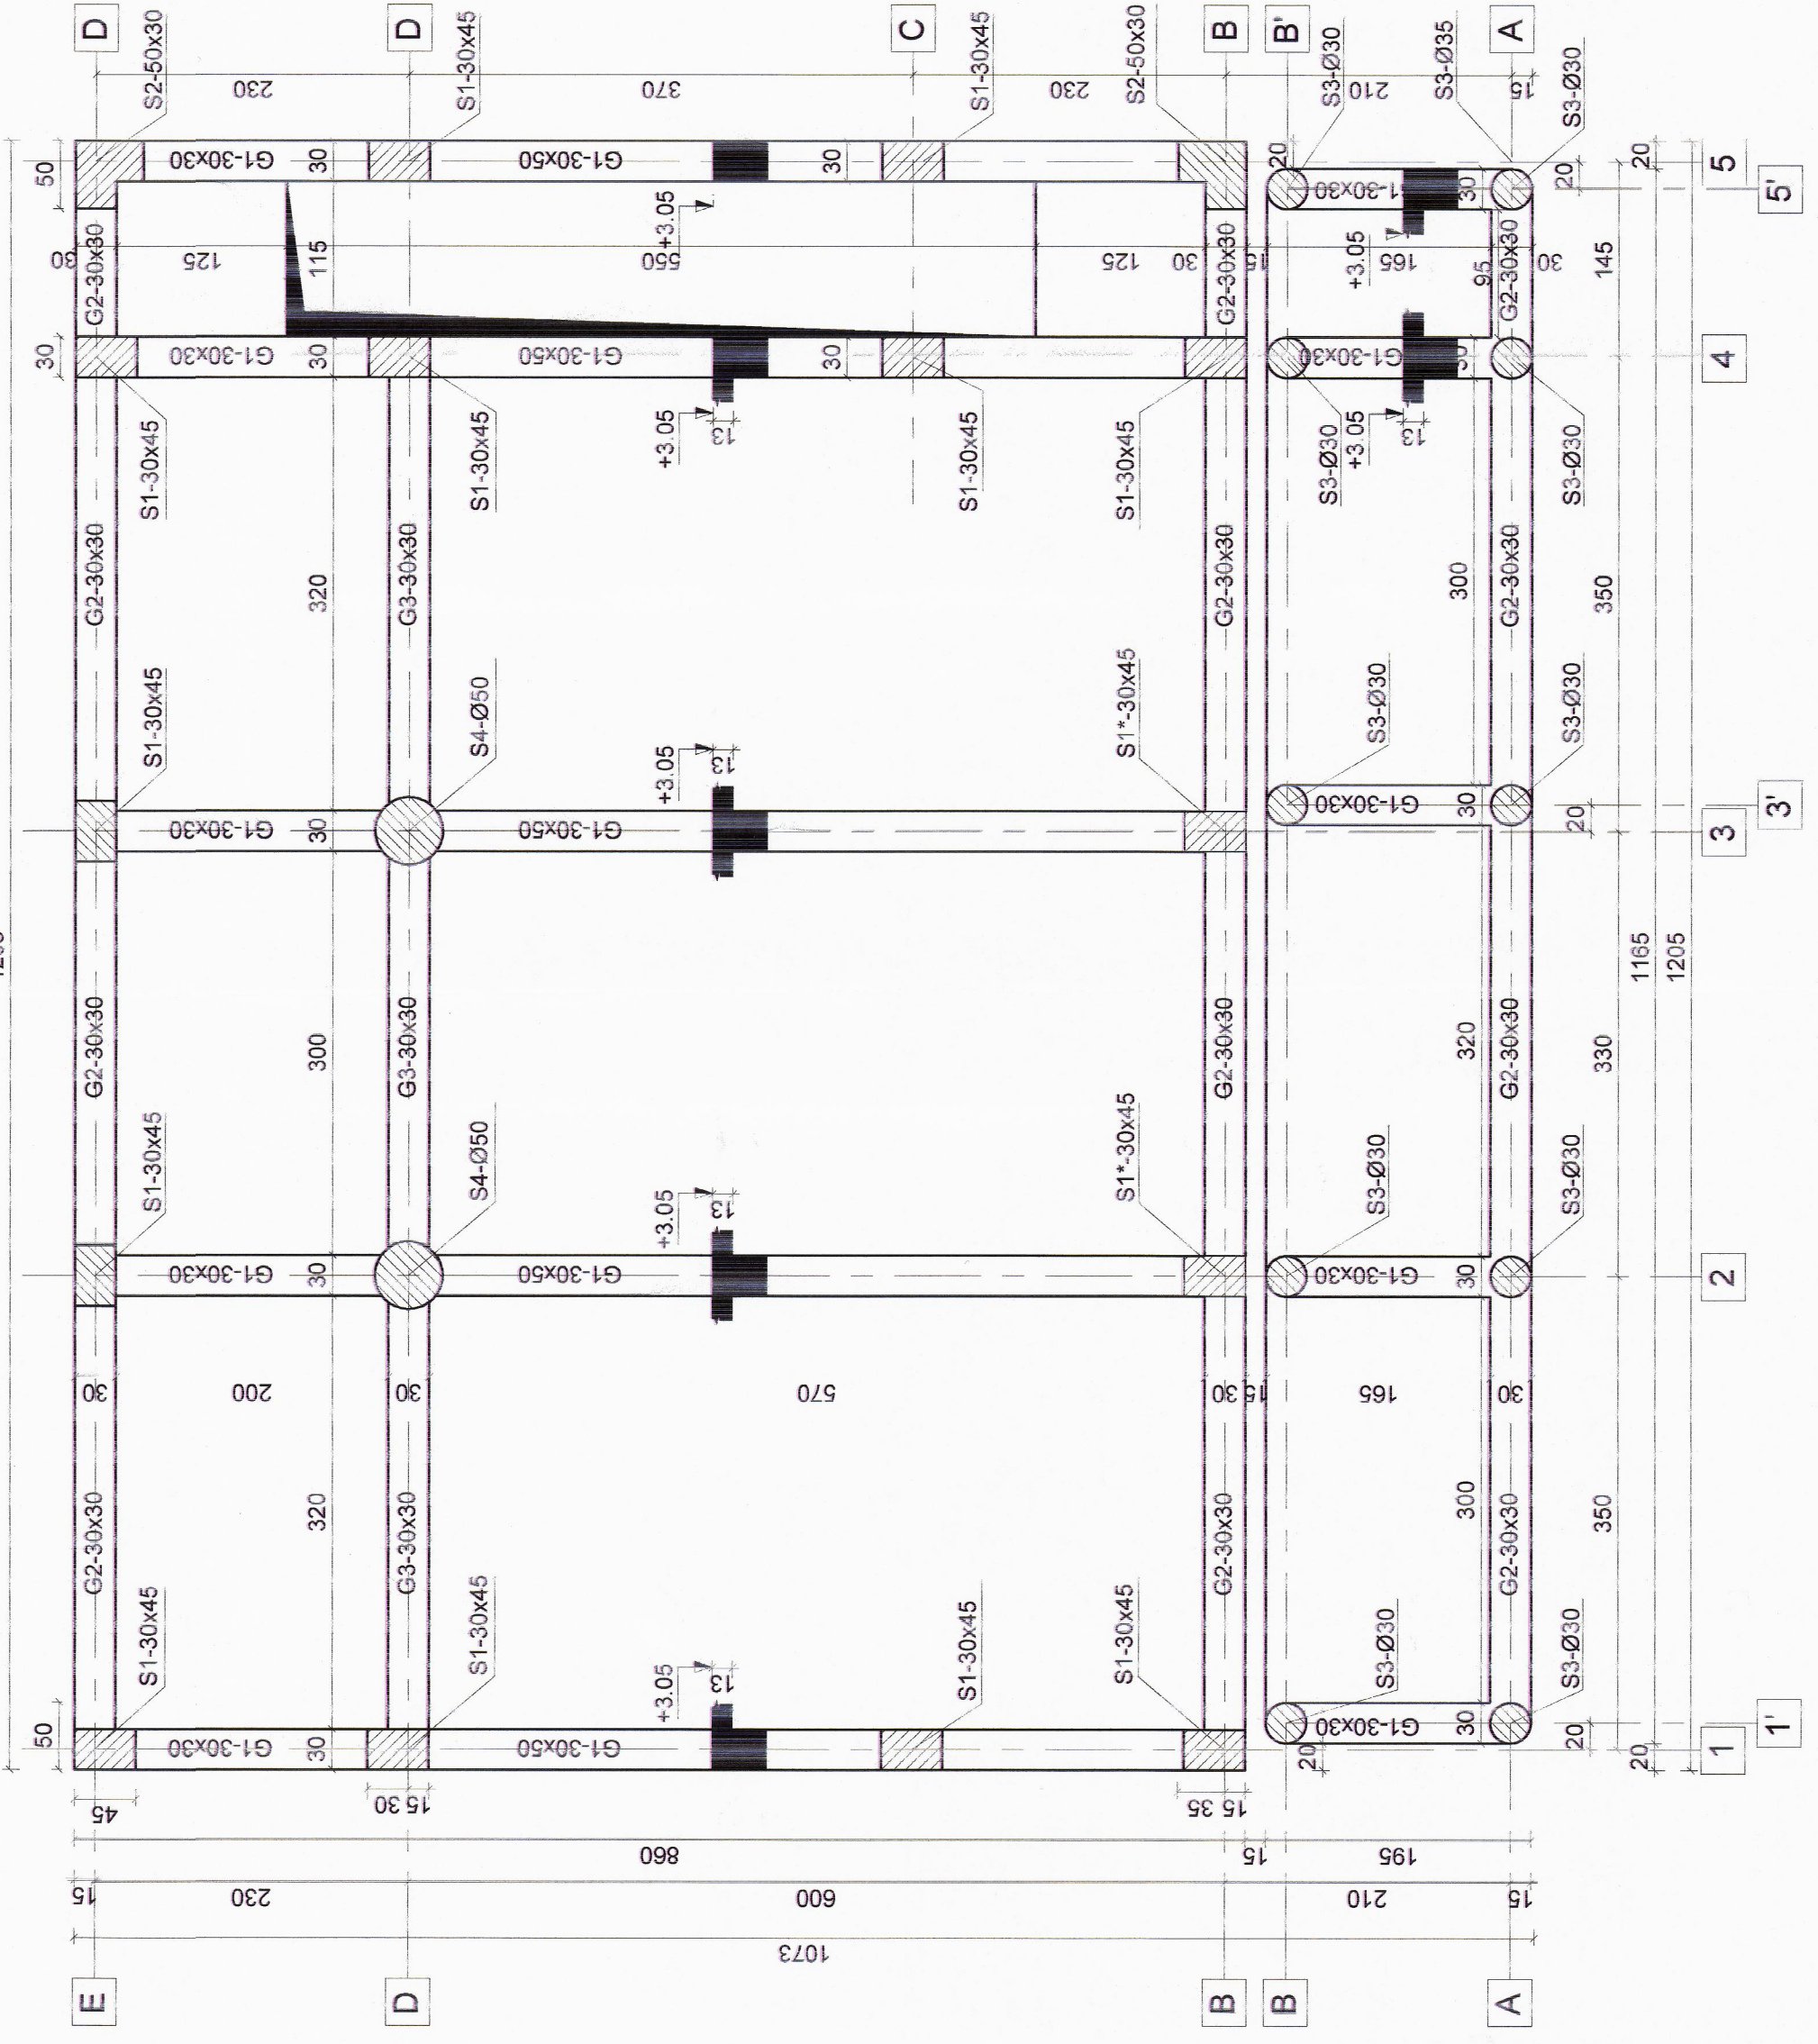

NOTA:
 Beton de acoperire placa = 1,5 cm.
 Cotele sunt in cm.
 SARCINA UTILA PE PLANSEU=150 KG/MP

MATERIALE:
 Beton C20/25(B350)
 Otel beton: OB37-rep+etr
 PC52-arm rez
 Caramida GVP marca 100
 Mortar M50Z
 Plansa se va citi impreuna cu plansele R1,R2

Hpl=15cm

VERIFICATOR/ EXPERT	NUME	SEMNAT	GERINTA	REFERAT / EXPERTIZA NR. / DATA	Proiect nr. 879/20
				Beneficiar: U.A.T. MUNICIPIULUI BUZAU	Faza: DTAC S.F.
SPECIFICATIE	NUME	SEMNAT	Scara: 1:50		
SEF PROIECT	ing. C. Ianculescu				
PROIECTAT	ing. G. Mocanu				
DESEINAT	ing. G. Mocanu		Data: 2020		Plansa nr. R4
				Titlu proiect: D.T.A.C. Corp C7 Muzeul Eroilor D.T.A. Lucrari bransare utilitati str. Unirii, nr.8 municipiul Buzau, judetul Buzau	
				Titlu plansa: Plan cofraj placa peste parter	