

PUZ / A2/6. SITUATIA EXISTENTA

SCARA 1 : 500
 \$ ZONA STUDIATA = 14.990 m²
 \$ TEREN LIDL ROMANIA SCS = 7831 m²


LEGENDA

- LIMITA ZONA STUDIATA
- LIMITA PROPRIETATE SC LIDL ROMANIA SCS
- ZONA CIRCULATIE CAROSABILA SECUNDARA , PARCARI , CIRCULATIE PIETONALA ,(CP)
- ZONA INSTITUTII DE INTERES PUBLIC ,SERVICII ,COMERT (IS)
- ZONA UNITATI INDUSTRIALE SI DE DEPOZITARE (ID)
- ZONA LOCUINTE COLECTIVE MEDII MAX P + 3 - P+4 (L1c)
- ZONA PENTRU DOTARI INVATAMANT (ISI)
- LINIE ELECTRICA SUBTERANA
- CONDUCTA CANALIZARE
- CONDUCTA APA POTABILA
- CONDUCTA GAZE NATURALE


U . T . R . 6

BILANT TERITORIAL PENTRU SITUATIA EXISTENTA

| ZONE FUNCTIONALE | EXISTENT | |
|---|--------------|--------------|
| | ha | % |
| 1 CIRCULATIE CAROSABILA SECUNDARA , PARCARI ,CIRCULATIE PIETONALA ,(CP) | 0,195 | 13,0 |
| 2 INSTITUTII DE INTERES PUBLIC ,SERVICII ,COMERT (IS) | 0,479 | 31,9 |
| 3 UNITATI INDUSTRIALE SI DE DEPOZITARE (ID) | 0,685 | 45,7 |
| 4 LOCUINTE COLECTIVE MEDII MAX P + 3 - P+4 (L1c) | 0,126 | 8,4 |
| 5 ZONA PENTRU DOTARI INVATAMANT (ISI) | 0,014 | 1,0 |
| TOTAL | 1,499 | 100,0 |

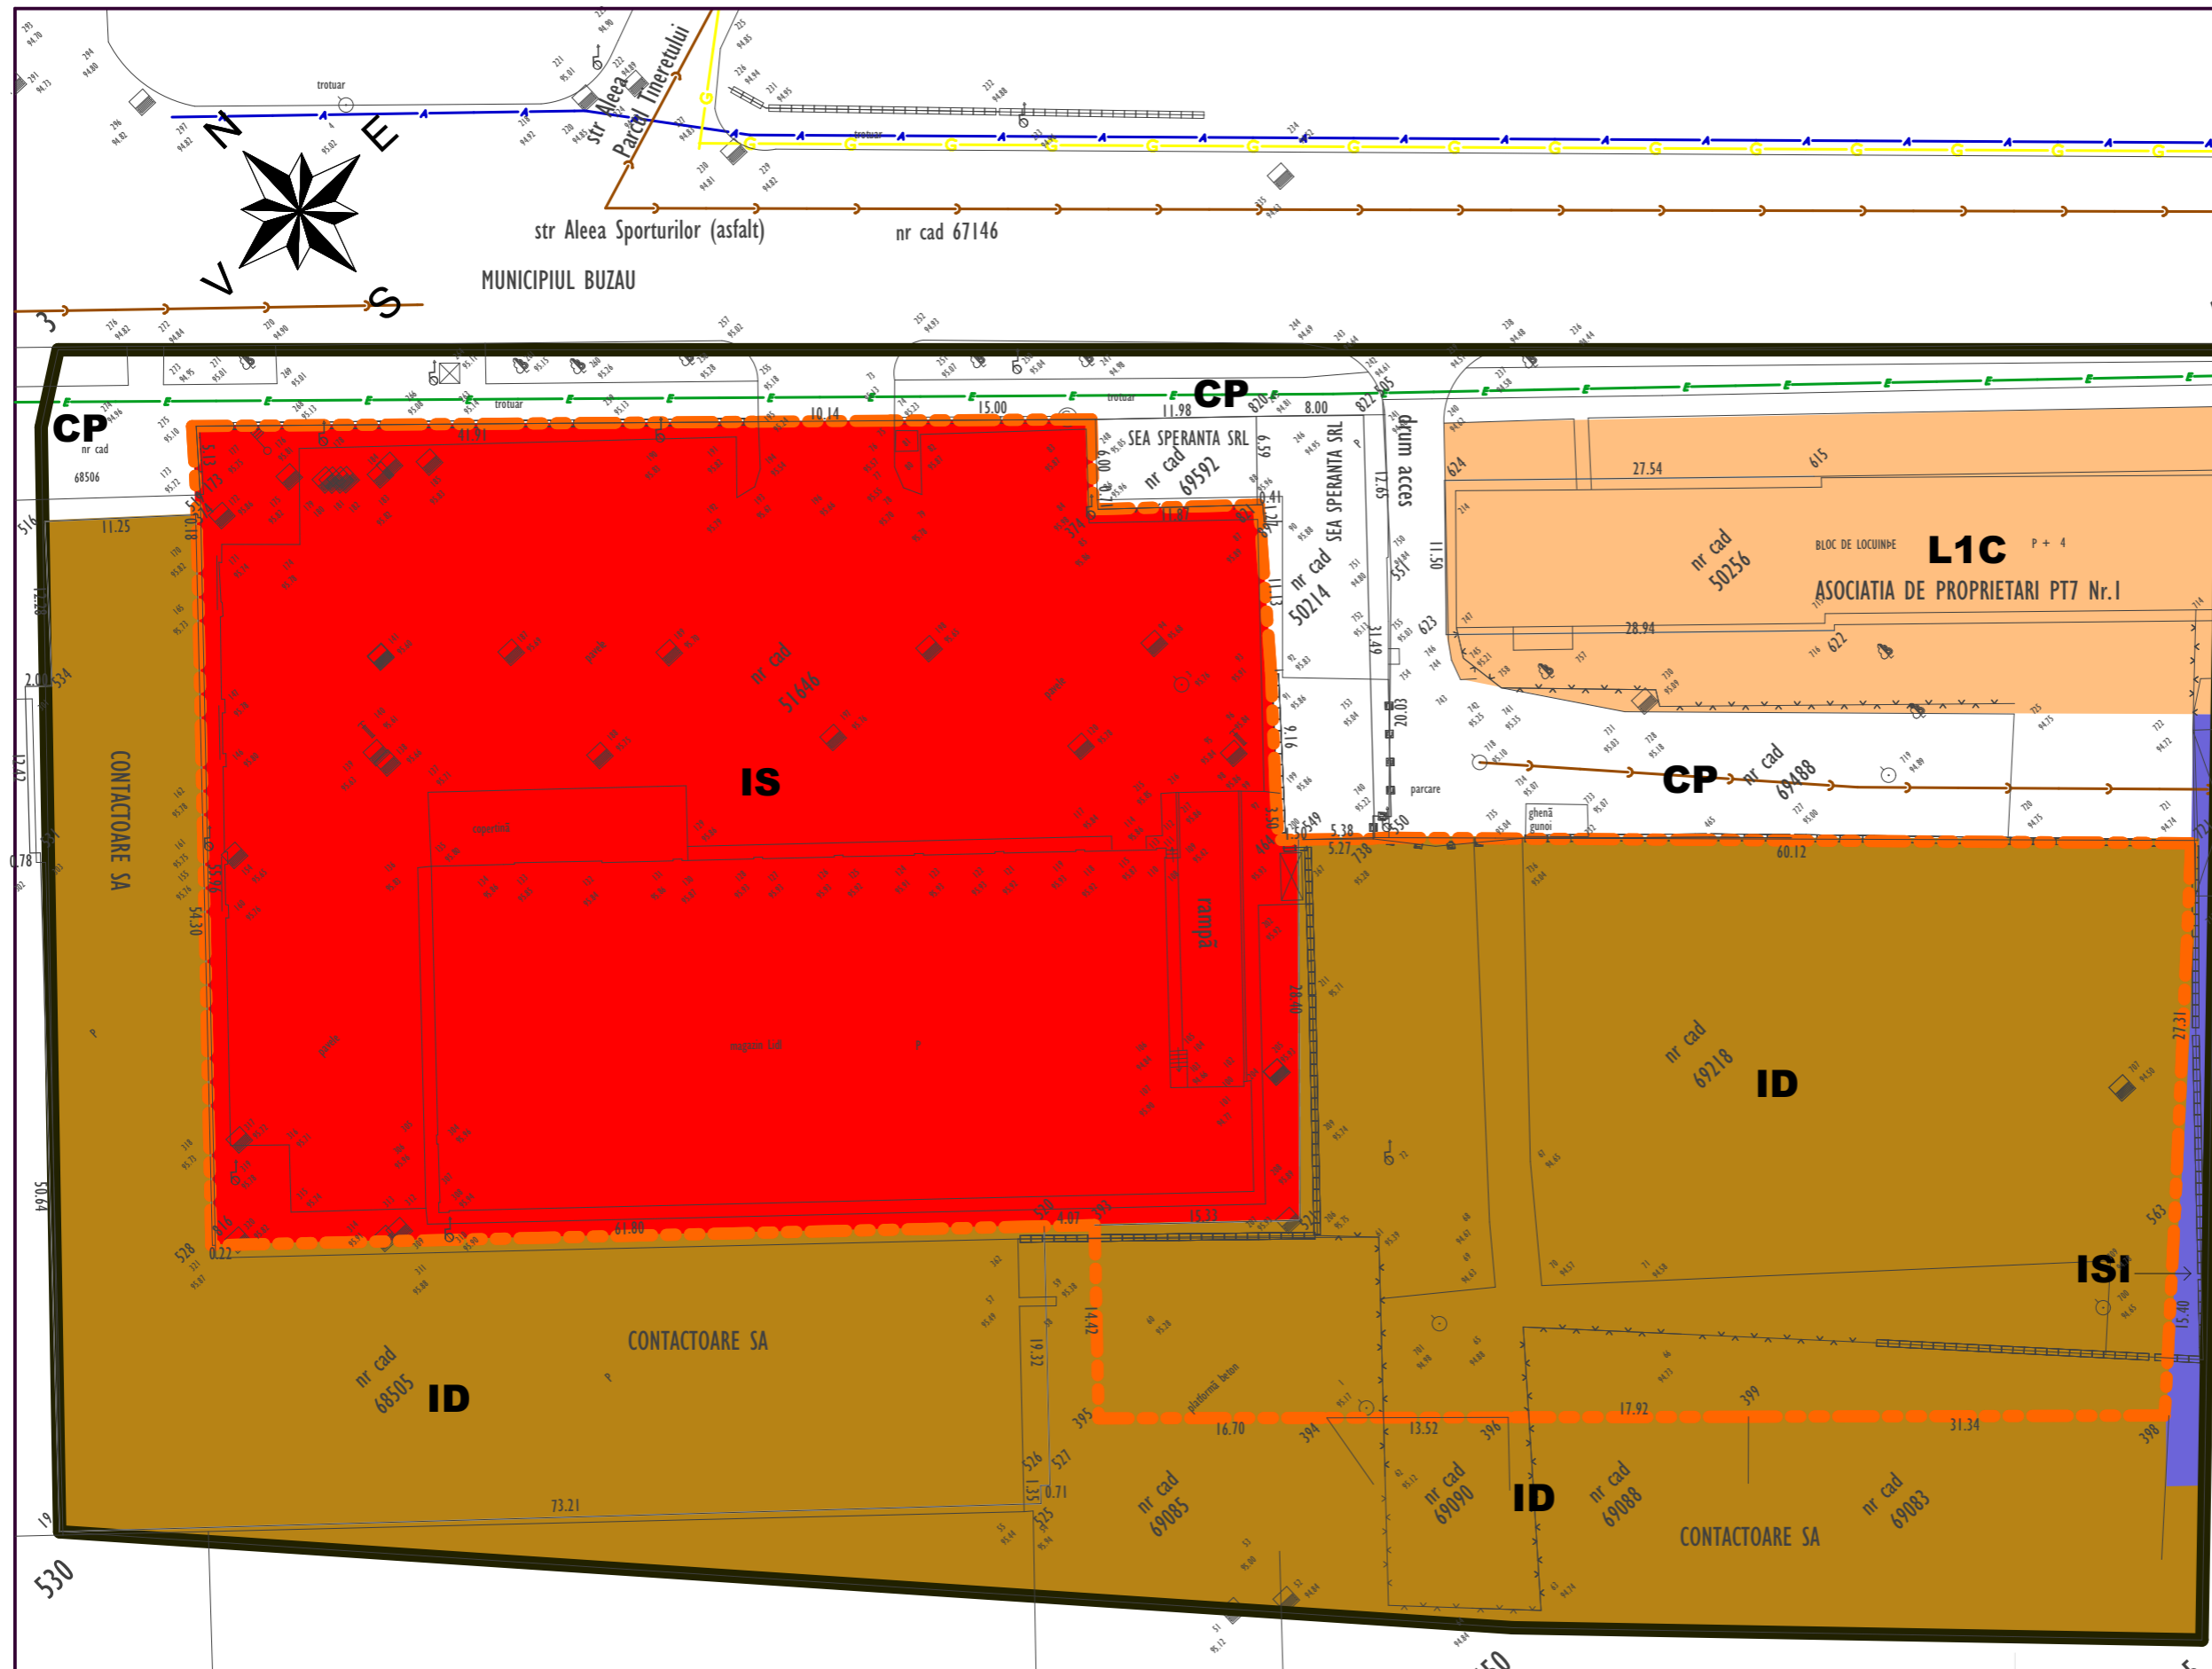

SUPRAFATA TEREN PROPRIETATE LIDL ROMANIA SCS = 7831 m²
 POT EXISTENT = 20 %
 CUT EXISTENT = 0,2
 REGIM DE INALTIME = PARTER INALT

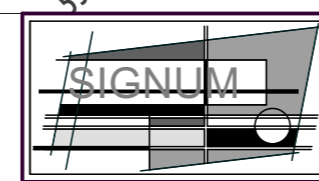

SC SIGNUM SRL BUZAU
 B - DUL UNIRII / BL. C2 / APT. 14
 TEL. 0238.414896
 GSM 072277315
 NR. REG. COM. J10/22/06.12.2002
 COD U.I.F. 15070306

| | |
|-------------|------------------|
| SEF PROIECT | ARH. DANIEL POPA |
| PROIECTAT | ARH. DANIEL POPA |
| DESEMAT | ARH. DANIEL POPA |

| | | | |
|---------------|---|--------------------------|---------|
| OBIECTIV : | PUZ - CONSTRUIRE CENTRU COMERCIAL , GOSPODARIE DE APA SI IMPREJMUIRE , RACORDARE LA LOCALITATI , AMENAJARE PARCARE , AMENAJARE ACCES , AMLASARE MIJLOACE PUBLICE SI ORGANIZARE DE SANTIER | | |
| AMPLASAMENT : | STR. ALEEA SPORTURILOR NR.12A / MUN. BUZAU / JUD. BUZAU | | |
| BENEFICIAR : | LIDL ROMANIA SCS | | |
| DATA | SCARA | PROIECT NR. 210.19 / PUZ | FAZA : |
| OCT 2019 | 1 / 500 | | P.U.Z. |
| | | TITLUL PLANSEI | PL. NR. |
| | | SITUATIA EXISTENTA | A 2 |