
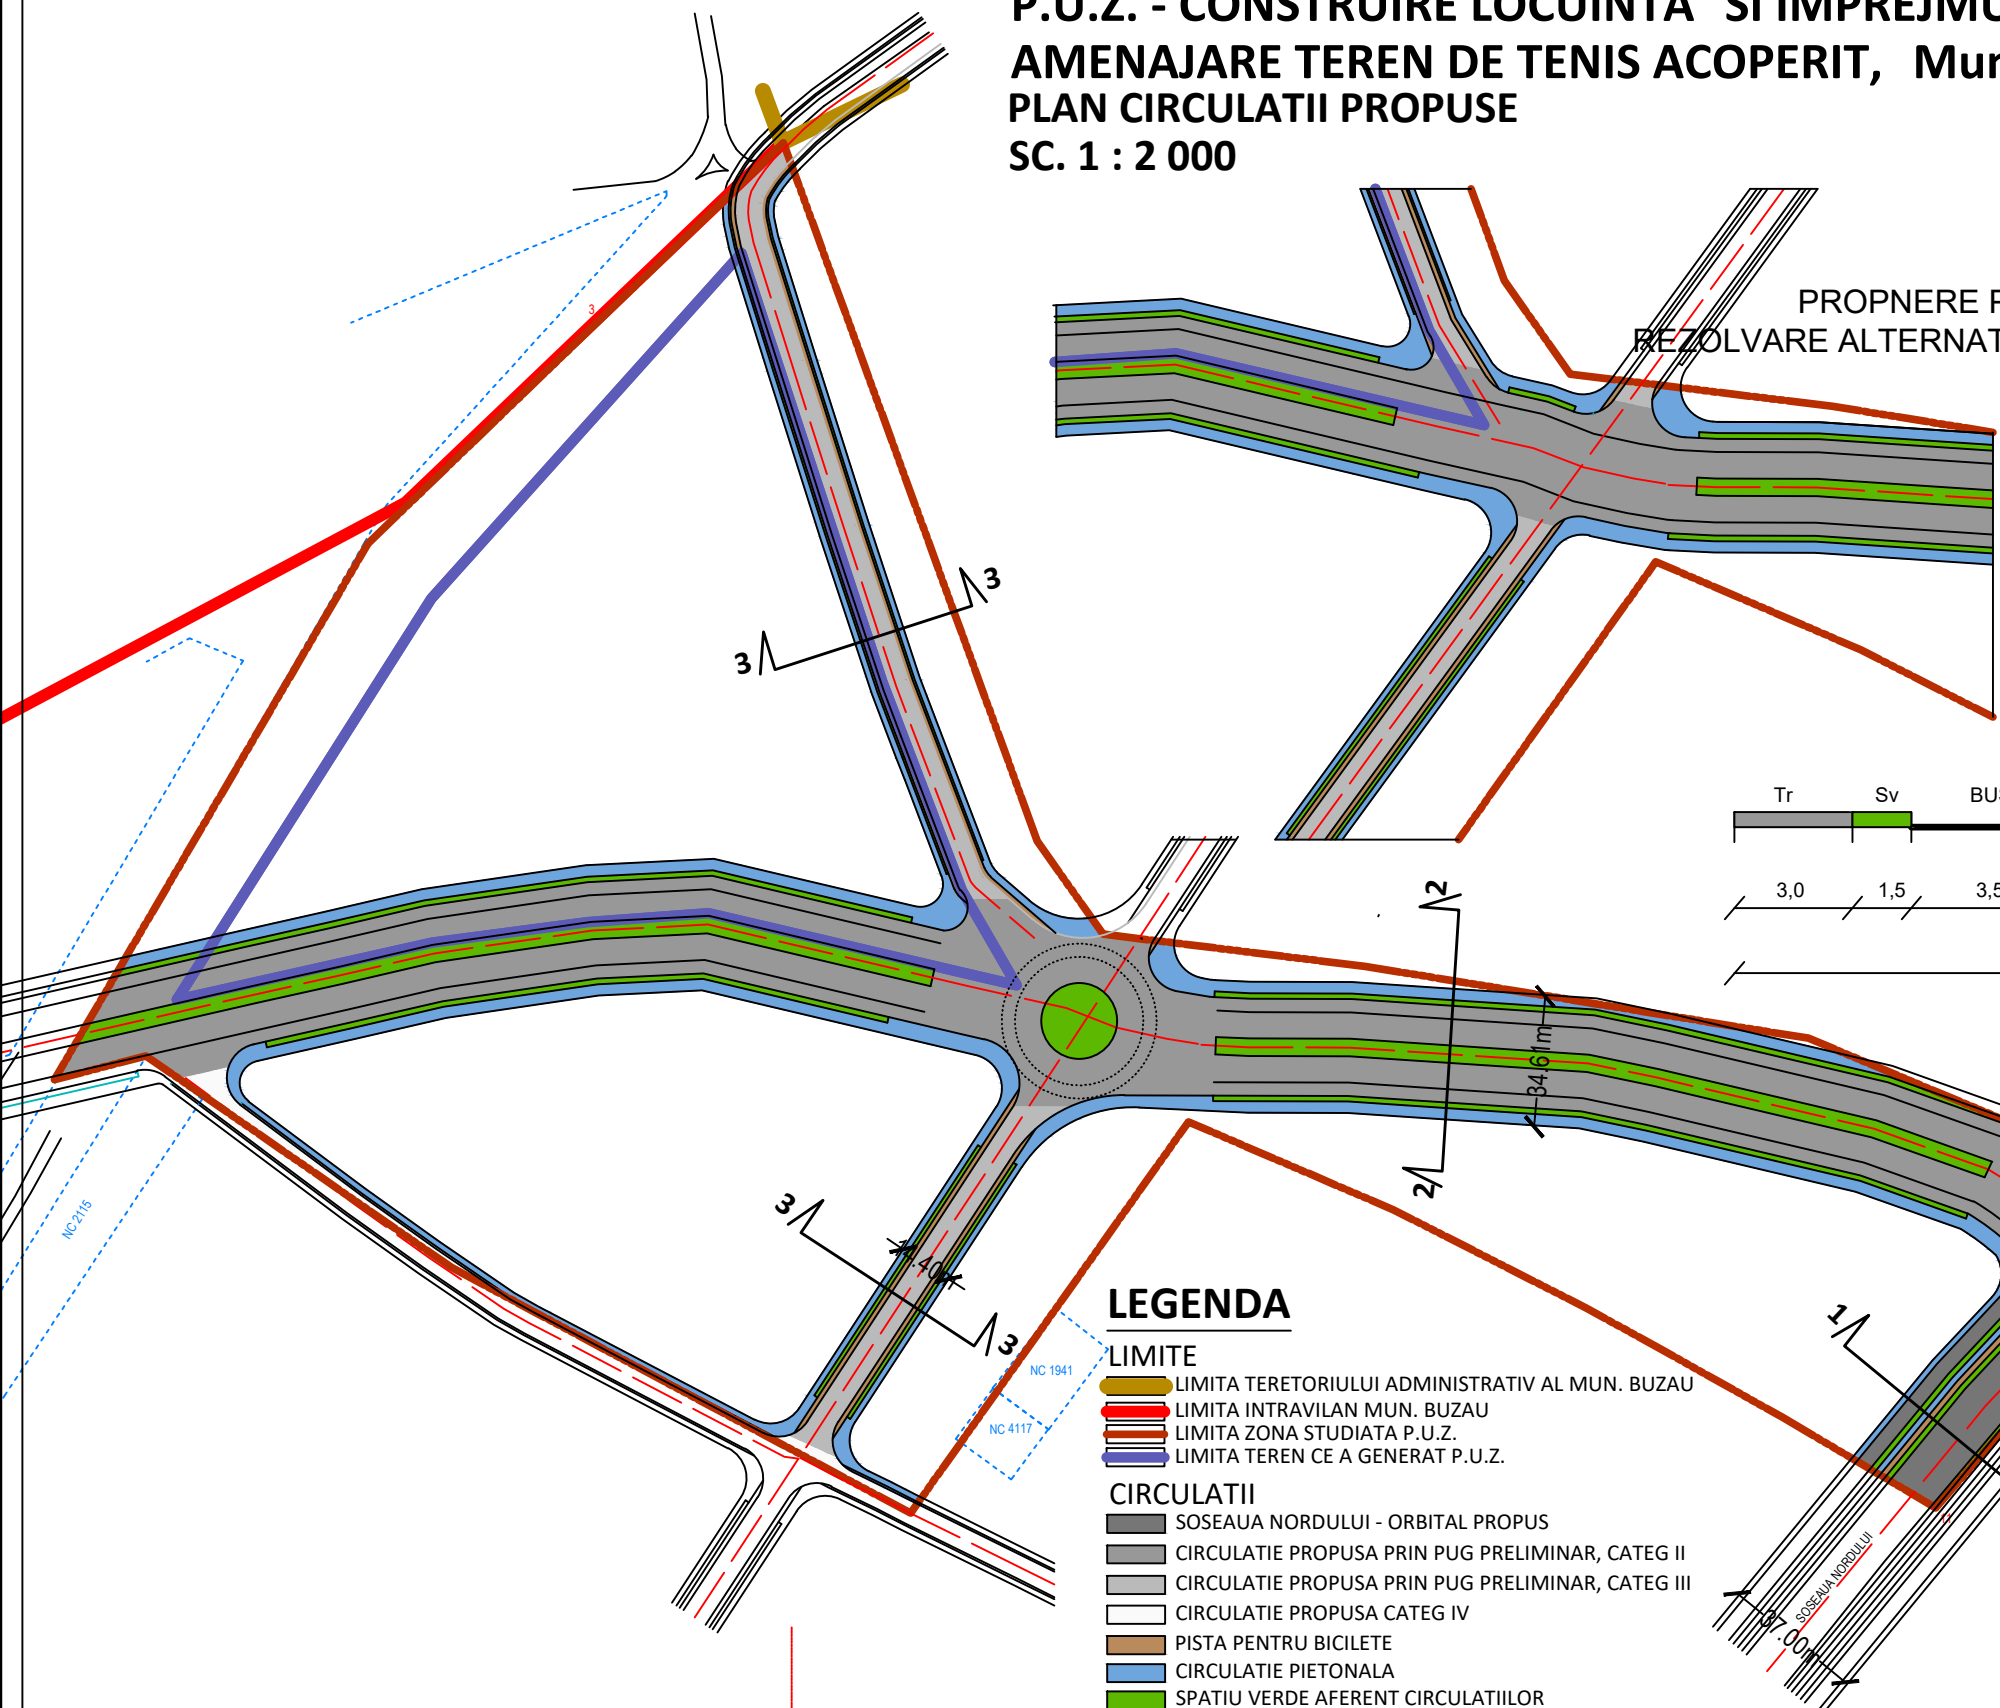


# STUDIU DE OPORTUNITATE

## P.U.Z. - CONSTRUIRE LOCUINTA SI IMPREJMUIRE, AMENAJARE TEREN DE TENIS ACOPERIT, Mun. BUZAU, Nr. Cad. 56831


### PLAN CIRCULATII PROPUSE

SC. 1 : 2 000

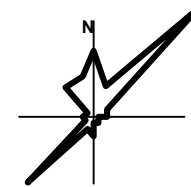


PROPNERE PENTRU O  
REZOLVARE ALTERNATIVA A INTERSECTIEI


Schema Profil propus pentru Circulatie categ III  
conform PUG preliminar Buzau  
Det. 3-3

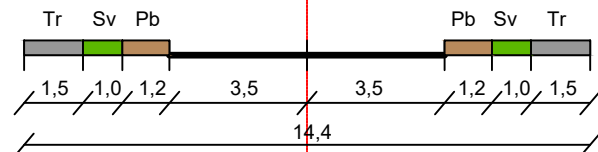

Schema Profil propus pentru Circulatie categ II  
conform PUG preliminar Buzau  
Det. 2 - 2

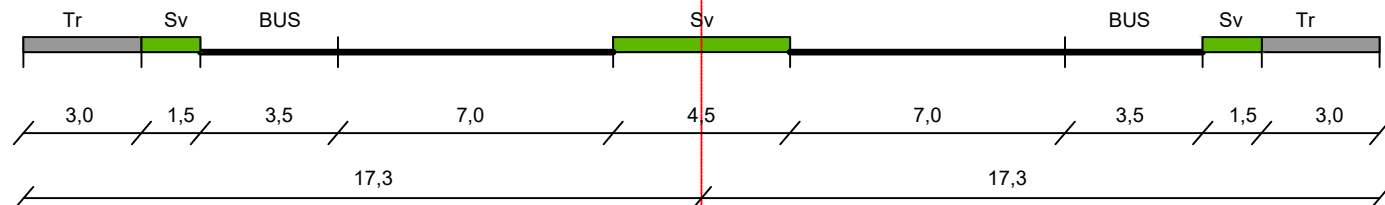

INCADRARE IN PLANUL DE CIRCULATII  
PROPUS PRIN PUG PRELIMINAR

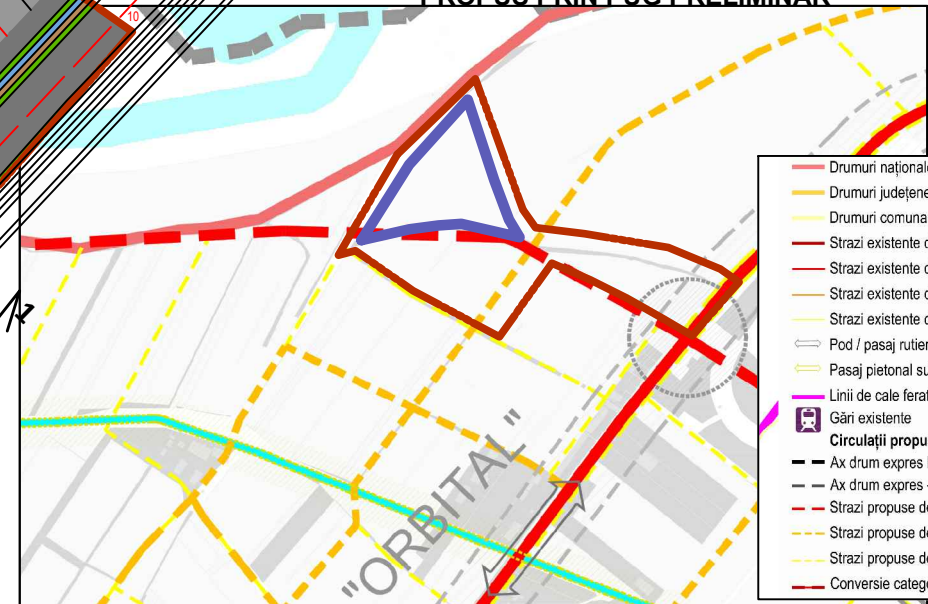


### LEGENDA

- LIMITE**
- LIMITA TERETORIULUI ADMINISTRATIV AL MUN. BUZAU
  - LIMITA INTRAVILAN MUN. BUZAU
  - LIMITA ZONA STUDIATA P.U.Z.
  - LIMITA TEREN CE A GENERAT P.U.Z.
- CIRCULATII**
- SOSEAU NORDULUI - ORBITAL PROPUSE
  - CIRCULATIE PROPUSA PRIN PUG PRELIMINAR, CATEG II
  - CIRCULATIE PROPUSA PRIN PUG PRELIMINAR, CATEG III
  - CIRCULATIE PROPUSA CATEG IV
  - PISTA PENTRU BICILETE
  - CIRCULATIE PIETONALA
  - SPATIU VERDE AFERENT CIRCULATIILOR

Schema Profil propus pentru DN 2-Extindere Sosea Centura  
conform PUG preliminar Buzau

Det. 1 - 1

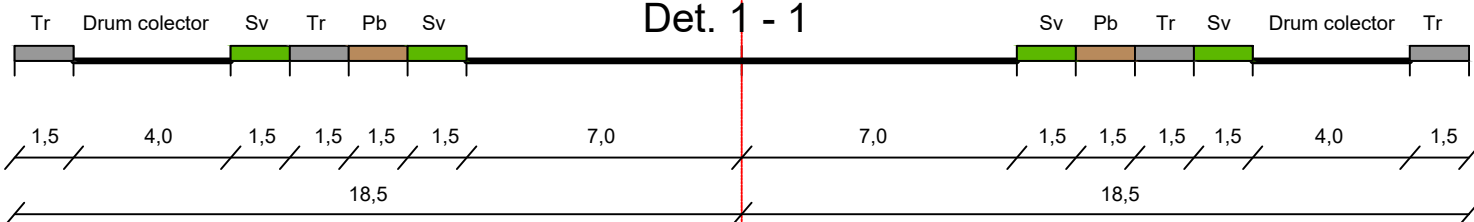

PROIECTANT: S.C. URBANPAS CONSULT S.R.L. CUI: 21225464				BENEFICIAR: ARGHIR PRODEX S.R.L.		PR. NR. 1/2023
SPECIFICATIE	NUME	SEMNTURA	SCARA 1: 2 000	TITLU PROIECT: STUDIU DE OPORTUNITATE P.U.Z. CONSTRUIRE LOCUINTA SI IMPREJMUIRE, AMENAJARE TEREN DE TENIS ACOPERIT, Mun. BUZAU, Nr. Cad. 56831		FAZA: STUDIU OPORTUNITATE P.U.Z.
SEF PROIECT	Urb. S. Andrei		DATA 2023	TITLU PLANSA: PLAN CIRCULATII PROPUSE		PL. NR. U 3.1
PROIECTAT	Urb. S. Andrei					
DESENAT	Urb. S. Andrei					