

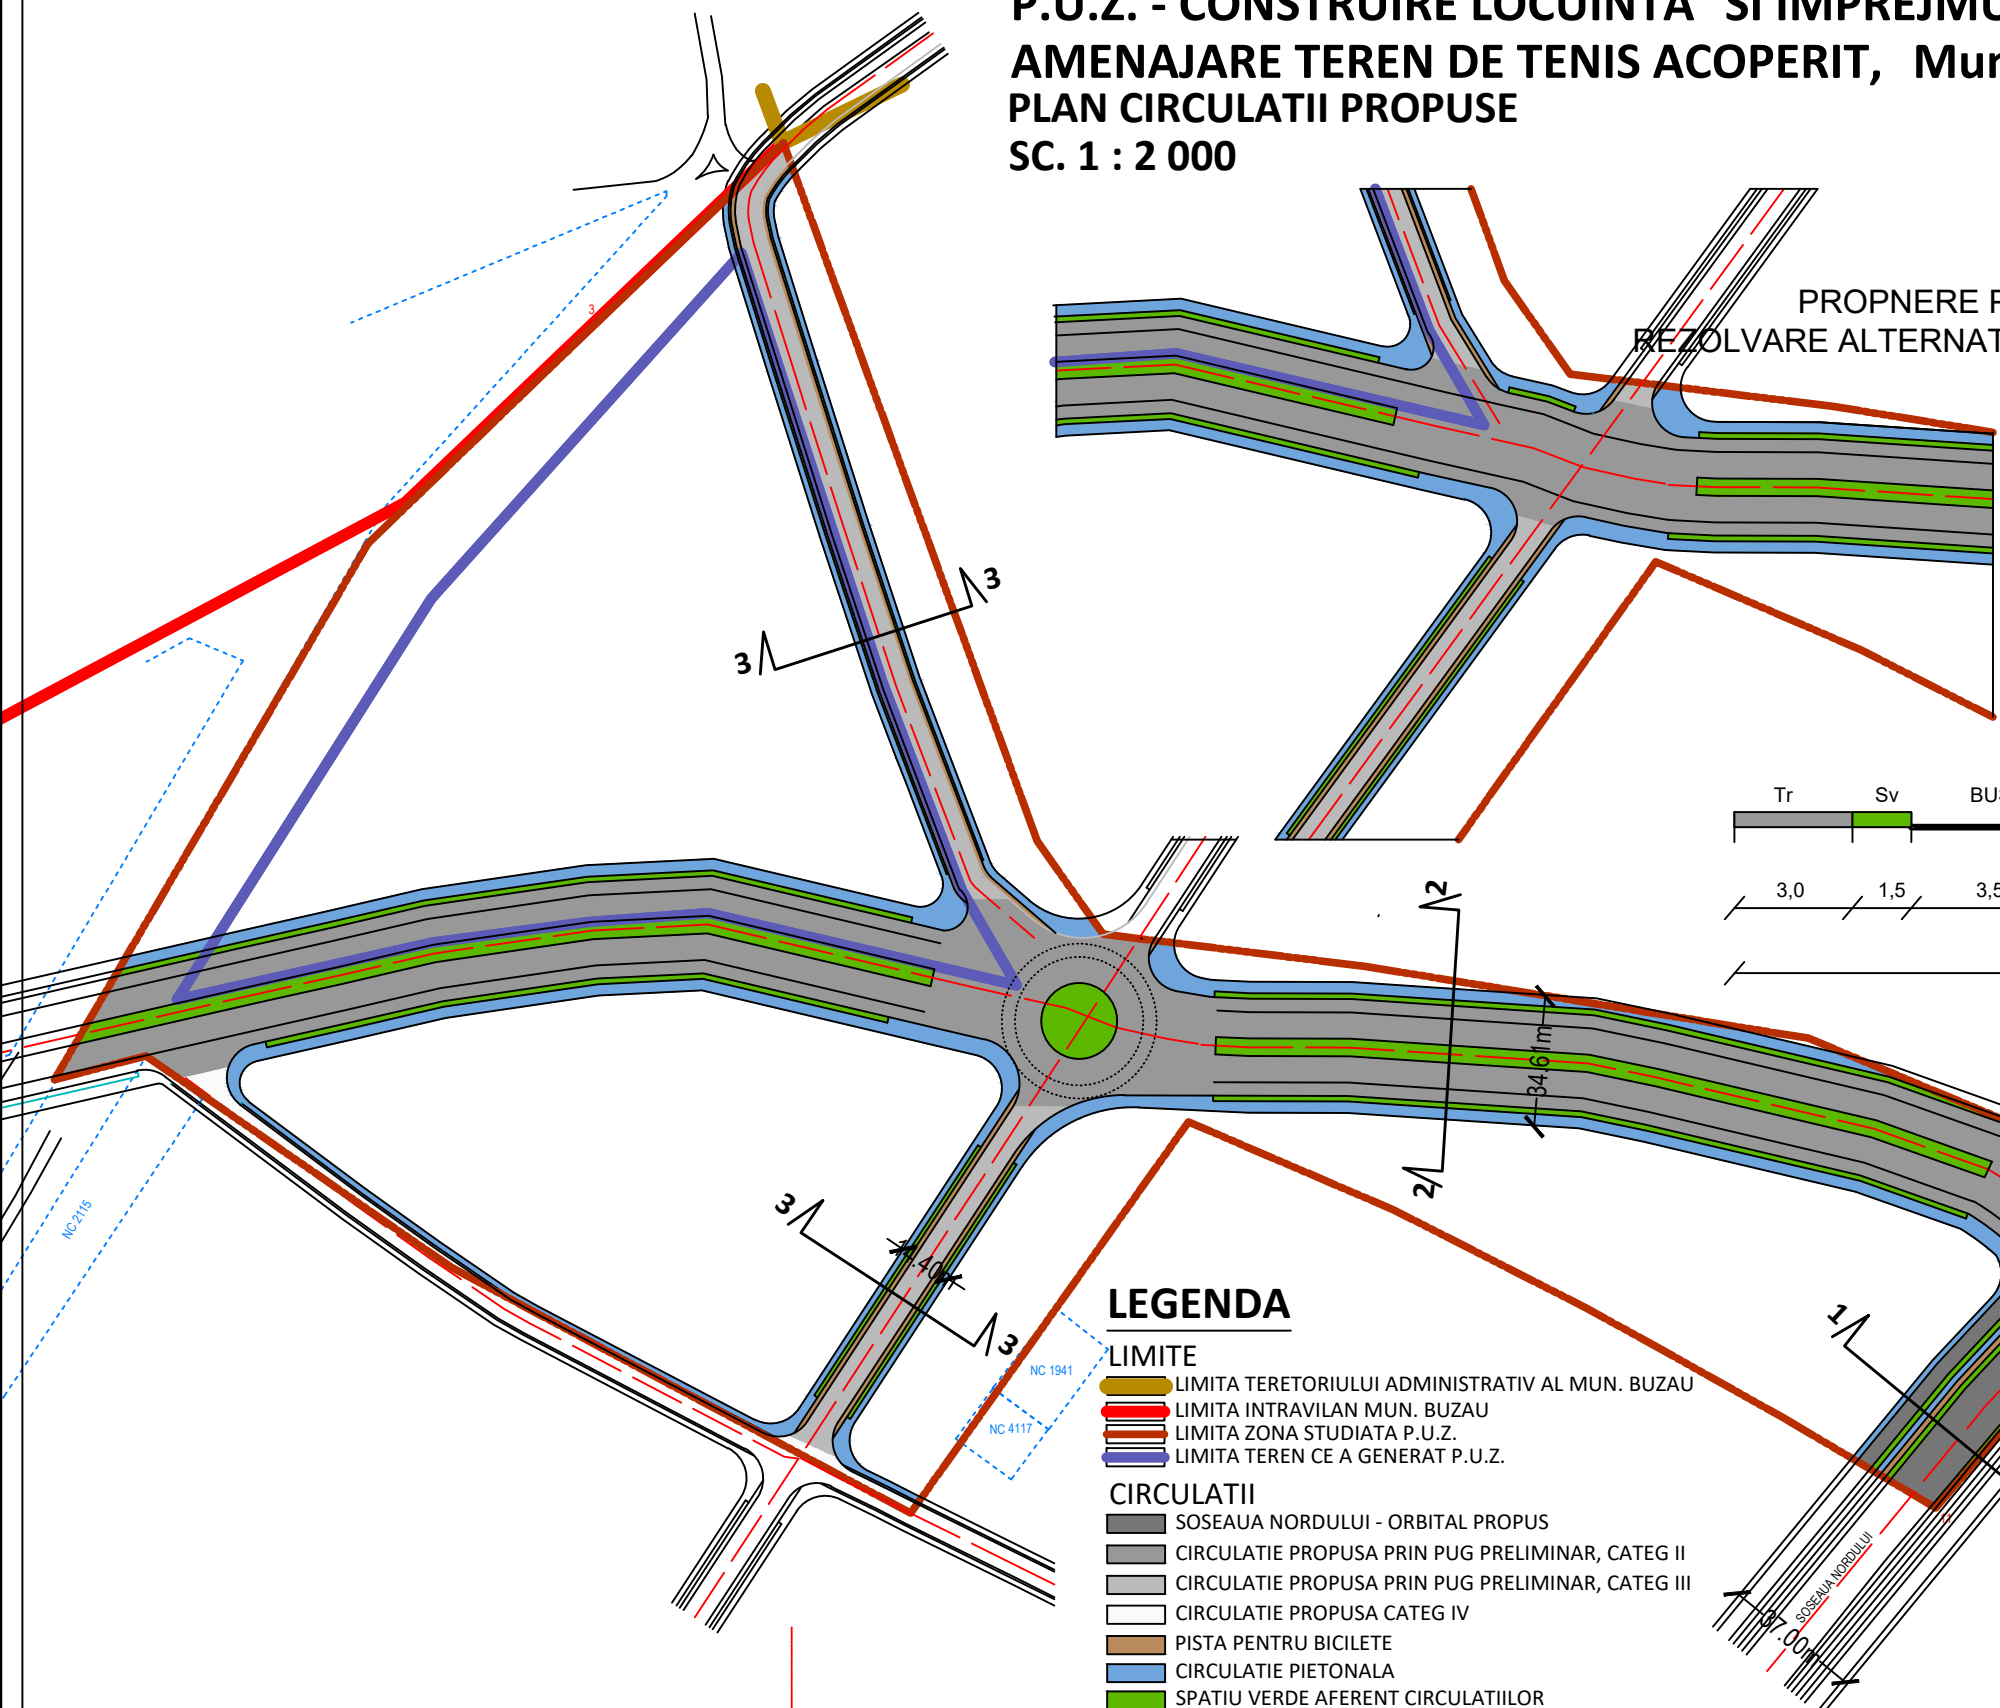


**P.U.Z. - CONSTRUIRE LOCUINTA SI IMPREJMUIRE,
AMENAJARE TEREN DE TENIS ACOPERIT, Mun. BUZAU, Nr. Cad. 56831
PLAN CIRCULATII PROPUSE
SC. 1 : 2 000**

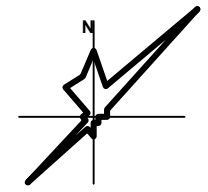


**PROPNERE PENTRU O
REZOLVARE ALTERNATIVA A INTERSECTIEI**


**Schema Profil propus pentru Circulatie categ III
conform PUG preliminar Buzau
Det. 3-3**

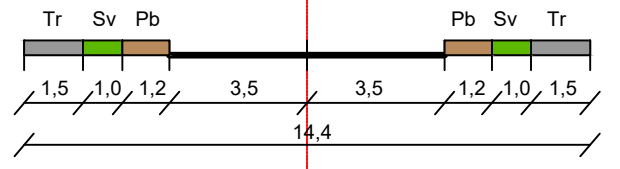

**Schema Profil propus pentru Circulatie categ II
conform PUG preliminar Buzau
Det. 2-2**

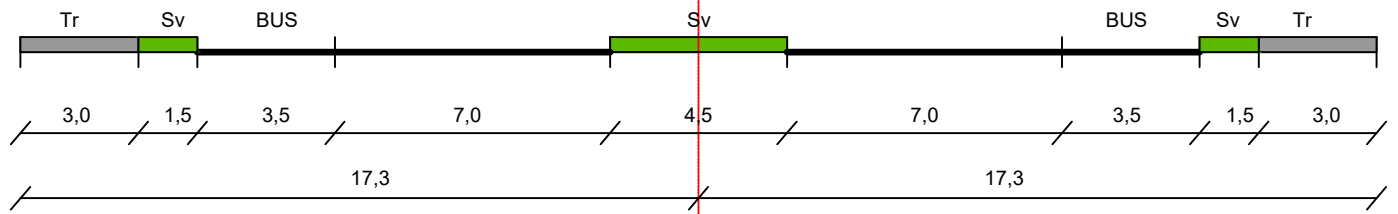


**INCADRARE IN PLANUL DE CIRCULATII
PROPUS PRIN PUG PRELIMINAR**

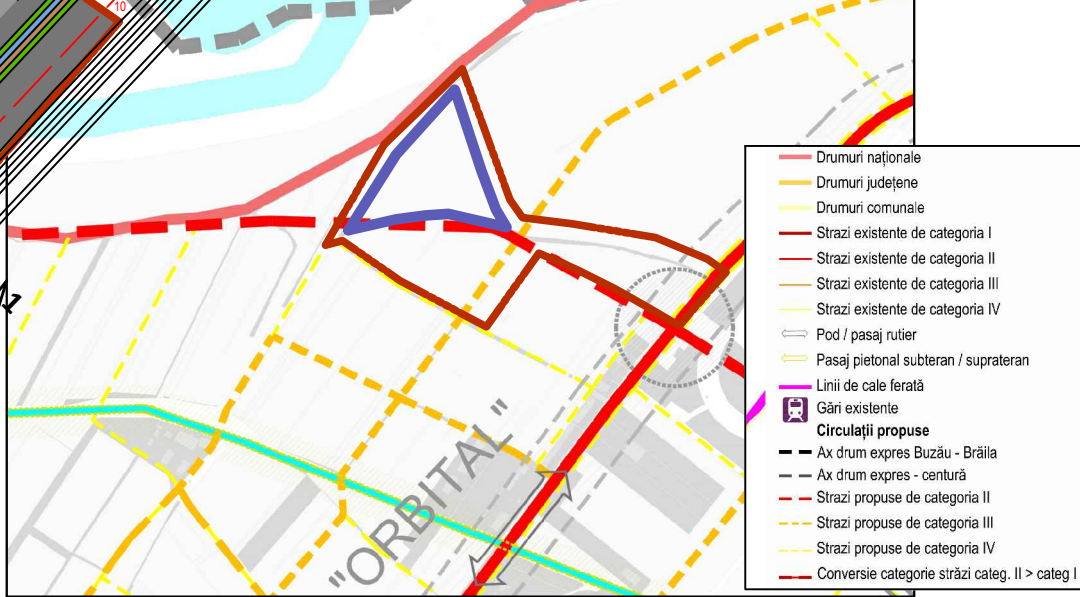

LEGENDA

- LIMITE**
- LIMITA TERETORIULUI ADMINISTRATIV AL MUN. BUZAU
 - LIMITA INTRAVILAN MUN. BUZAU
 - LIMITA ZONA STUDIATA P.U.Z.
 - LIMITA TEREN CE A GENERAT P.U.Z.
- CIRCULATII**
- SOSEAU NORDULUI - ORBITAL PROPUS
 - CIRCULATIE PROPUSA PRIN PUG PRELIMINAR, CATEG II
 - CIRCULATIE PROPUSA PRIN PUG PRELIMINAR, CATEG III
 - CIRCULATIE PROPUSA CATEG IV
 - PISTA PENTRU BICILETE
 - CIRCULATIE PIETONALA
 - SPATIU VERDE AFERENT CIRCULATIILOR

**Schema Profil propus pentru DN 2-Extindere Sosea Centura
conform PUG preliminar Buzau
Det. 1-1**

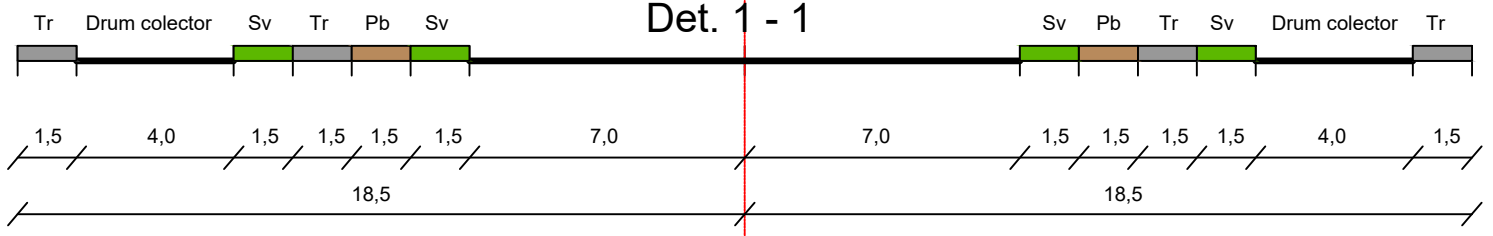

PROIECTANT: S.C. URBANPAS CONSULT S.R.L. CUI: 21225464				BENEFICIAR: ARGHIR PRODEX S.R.L.		PR. NR. 1/2023
SPECIFICATIE	NUME	SEMNTURA	SCARA 1: 2 000	TITLU PROIECT: P.U.Z. CONSTRUIRE LOCUINTA SI IMPREJMUIRE, AMENAJARE TEREN DE TENIS ACOPERIT, Mun. BUZAU, Nr. Cad. 56831		FAZA: P.U.Z.
SEF PROIECT	Urb. S. Andrei		DATA 2024	TITLU PLANSA: PLAN CIRCULATII PROPUSE		PL. NR. U 3.1
PROIECTAT	Urb. S. Andrei					
DESENAT	Urb. S. Andrei					