

PUD / A1/7.

SITUATIA EXISTENTA

SCARA 1 : 500

LEGENDA

LIMITA TEREN CE A GENERAT PUD

ZONA PENTRU CAI DE COMUNICATIE SI CONSTRUCTII AFERENTE - SUBZONA CAI DE COMUNICATIE RUTIERA

ID UNITATI INDUSTRIALE SI DEPOZITARE

IS + ID ZONA INSTITUTII , SERVICII , COMERT , INDUSTRIE SI DEPOZITARE IS + ID

P.O.T.EXISTENT - 0,2 %

C.U.T. EXISTENT - 0,002

ACCES PIETONAL IN INCINTA

ACCES AUTO IN INCINTA


CONDUCTA APA POTABILA

LINIE ELECTRICA AERIANA 110 KV

RETEA ELECTRICA AERIANA

RETEA GAZE

RETEA CANALIZARE

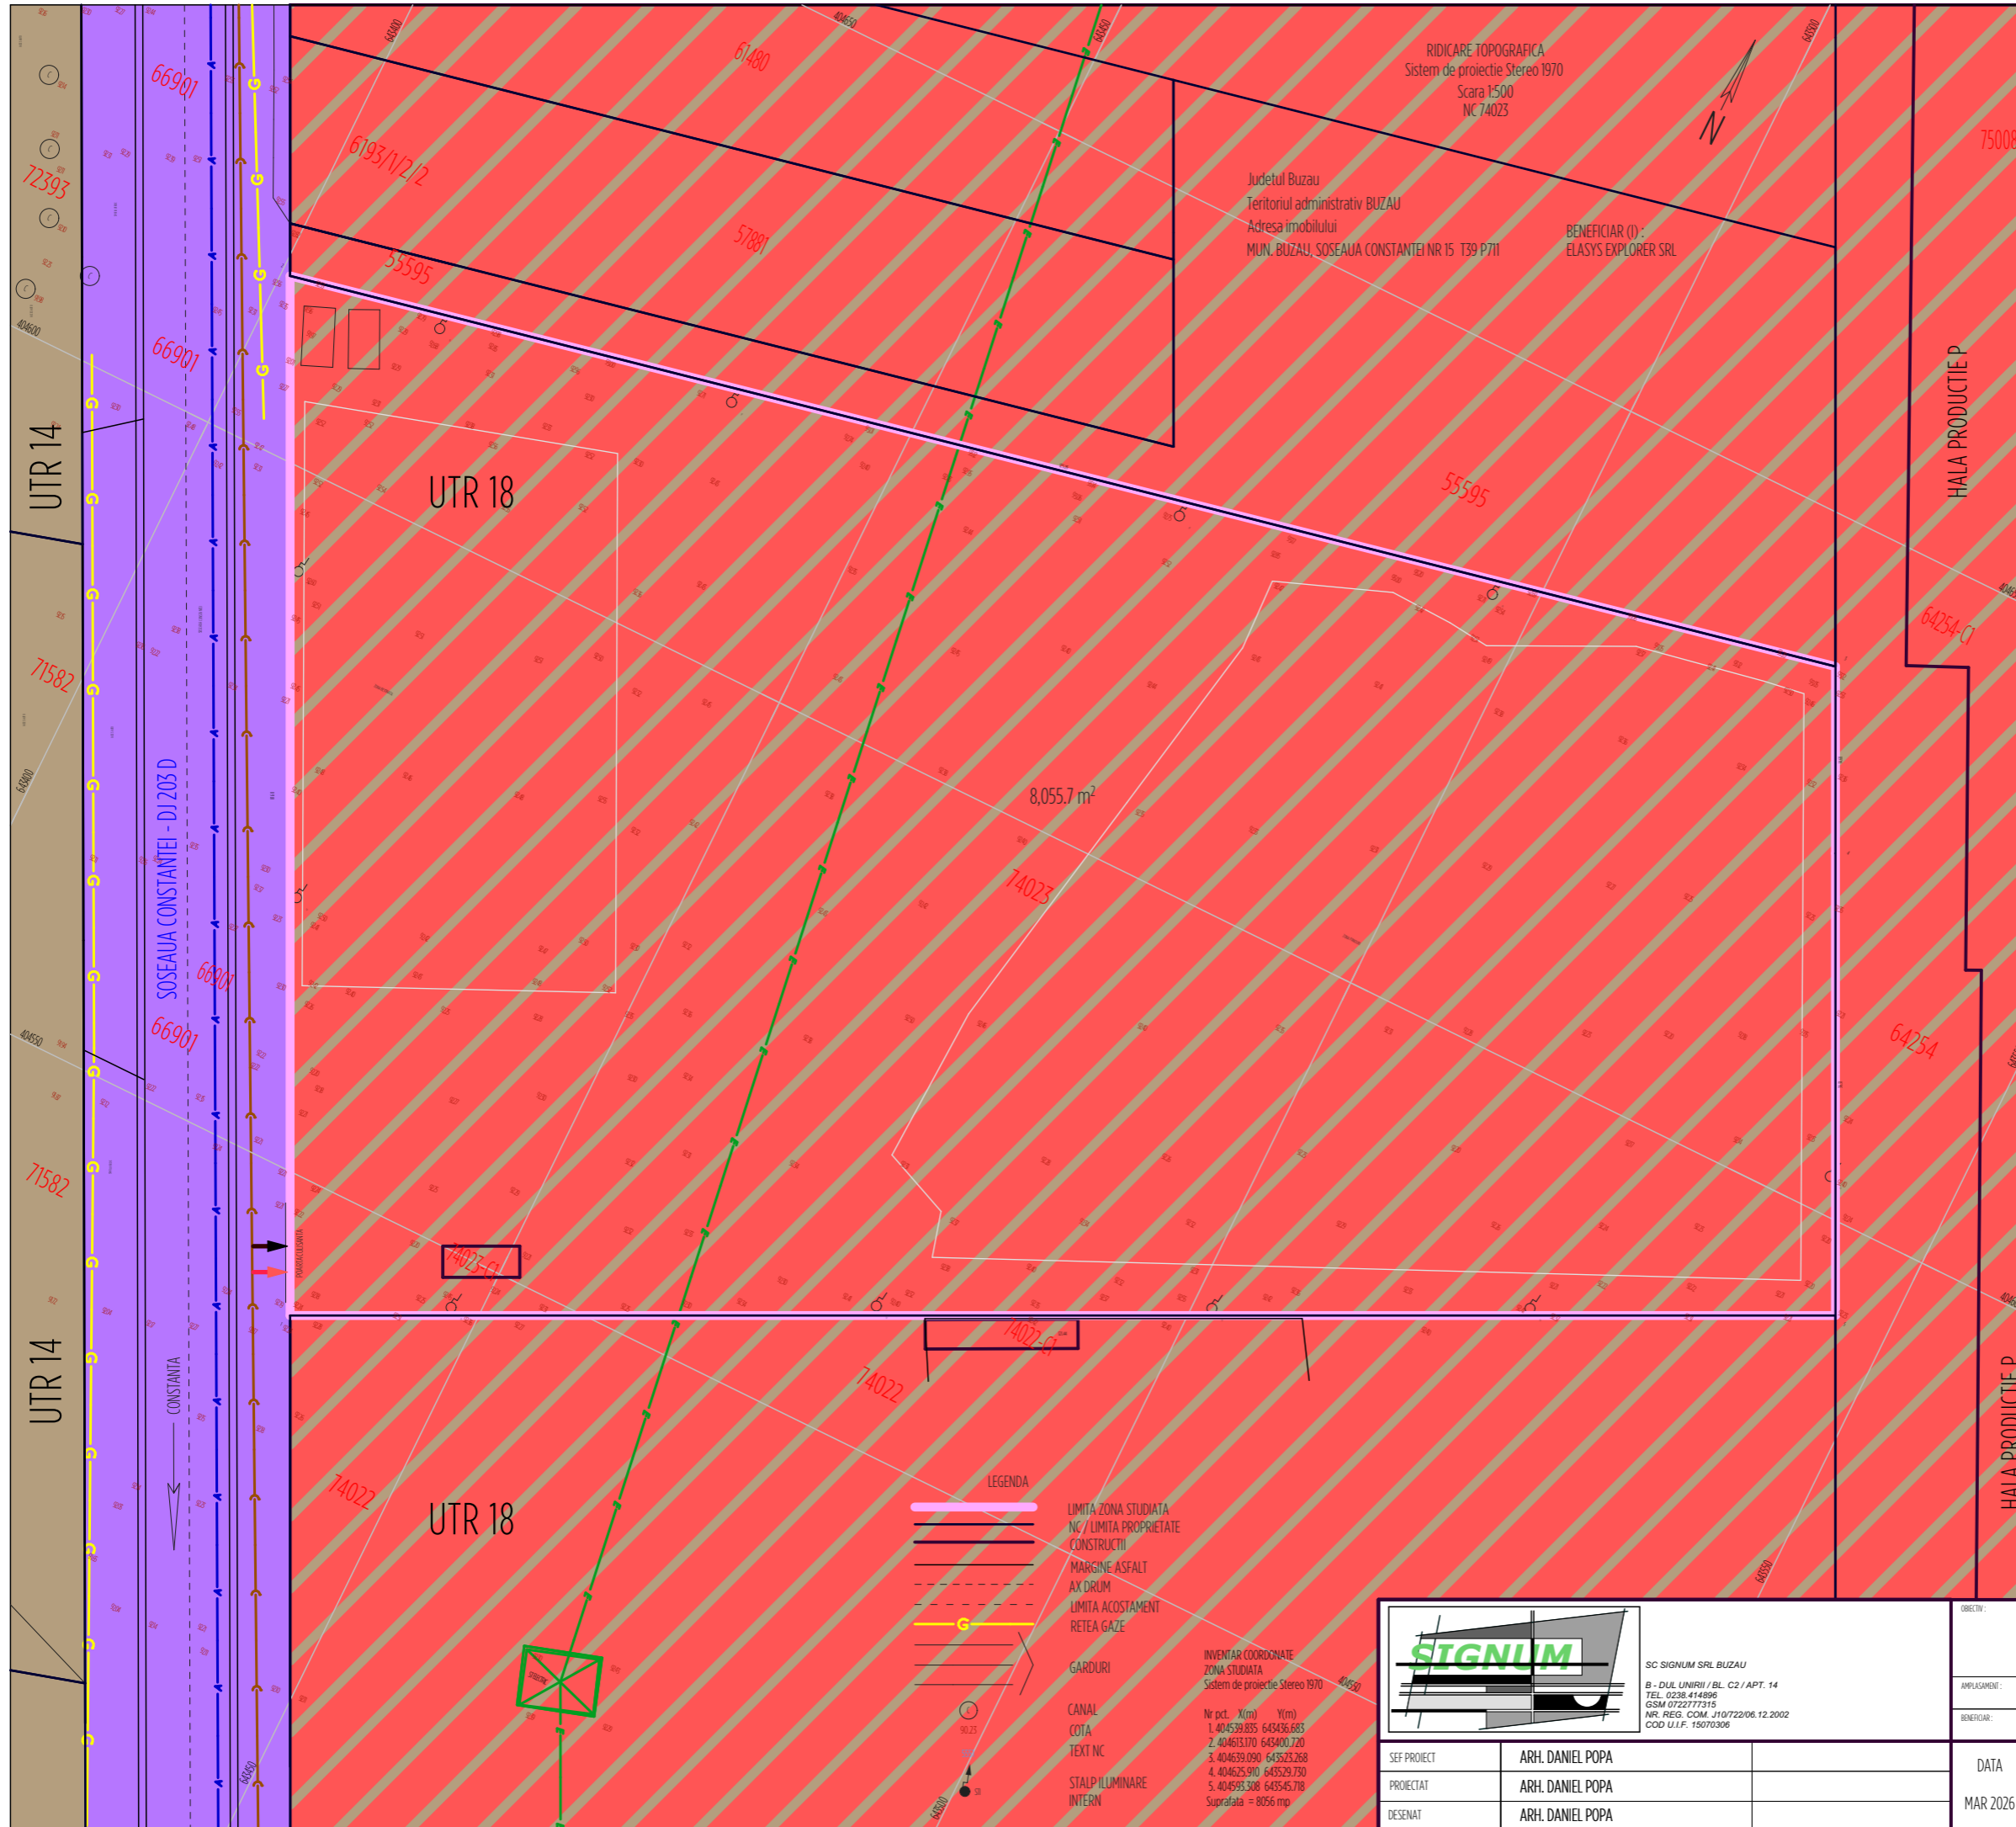

LEGENDA

- LIMITA ZONA STUDIATA NC / LIMITA PROPRIETATE CONSTRUCTII
- MARGINE ASFALT AX DRUM
- LIMITA ACOSTAMENT
- RETEA GAZE
- GARDURI
- CANAL
- COTA
- TEXT NC
- STALP ILLUMINARE INTERN

INVENTAR COORDINATE ZONA STUDIATA
Sistem de proiectie Stereo 1970

Nr.pct.	X(m)	Y(m)
1.	404539.835	643436.683
2.	404613.170	643400.720
3.	404639.090	643523.268
4.	404625.910	643529.730
5.	404593.308	643545.718

Supralata = 8056 mp



SC STIGNUM SRL BUZAU
B - DUL UNIRII / BL. C2 / APT. 14
TEL. 0238.414896
CISM 0722777315
NR. REG. COM. J10722/06.12.2002
COD U.I.F. 15070306

SEF PROIECT	ARH. DANIEL POPA
PROIECTAT	ARH. DANIEL POPA
DESENAT	ARH. DANIEL POPA

OBJECTIV :		PUD - CONSTRUIRE HALA DE PRODUCTIE	
AMPLASAMENT :		SOS. CONSTANTEI / NR. 15 / MUN. BUZAU / JUD. BUZAU	
BENEFICIAR :		ELASYS EXPLORER SRL	
DATA	SCARA	PROIECT NR. PUD 503.26	FAZA:
MAR 2026	1/500	TITLUL PLANȘII	P.U.D.
		SITUATIA EXISTENTA	
		PL. NR. A1	