

# PUZ / A4/6. REGLEMENTARI URBANE - MOBILARE URBANA

SCARA 1 : 1.000  
SUPRAFATA ZONA STUDIATA = 0,892 ha

## LEGENDA

PARCELA CARE A GENERAT PUZ : NC (4749) 50108 si  
NC (4750) 50104, PROPUZA SPRE REGLEMENTARE

LIMITA ZONA STUDIATA

ZONA CIRCULATIE CAROSABILA PRINCIPALA ( CC )

ZONA LOCUINTE COLECTIVE INALTE CU P+5 - P + 10 NIVELURI ( Lid )

ZONA LOCUINTE COLECTIVE MEDII CU P+3 - P + 4 NIVELURI ( Lic )


DETALIERE INCINTA PRODINVEST '94 SRL

EDIFICABIL ( PROPOS ) \_ IMOBIL BIROURI CU  
PARTER COMERCIAL

SPATII PLANTATE

CIRCULATIE CAROSABILA DE INCINTA , PARCARI ,  
CIRCULATIE PIETONALA

PLATFORMA PUBELE GUNOI

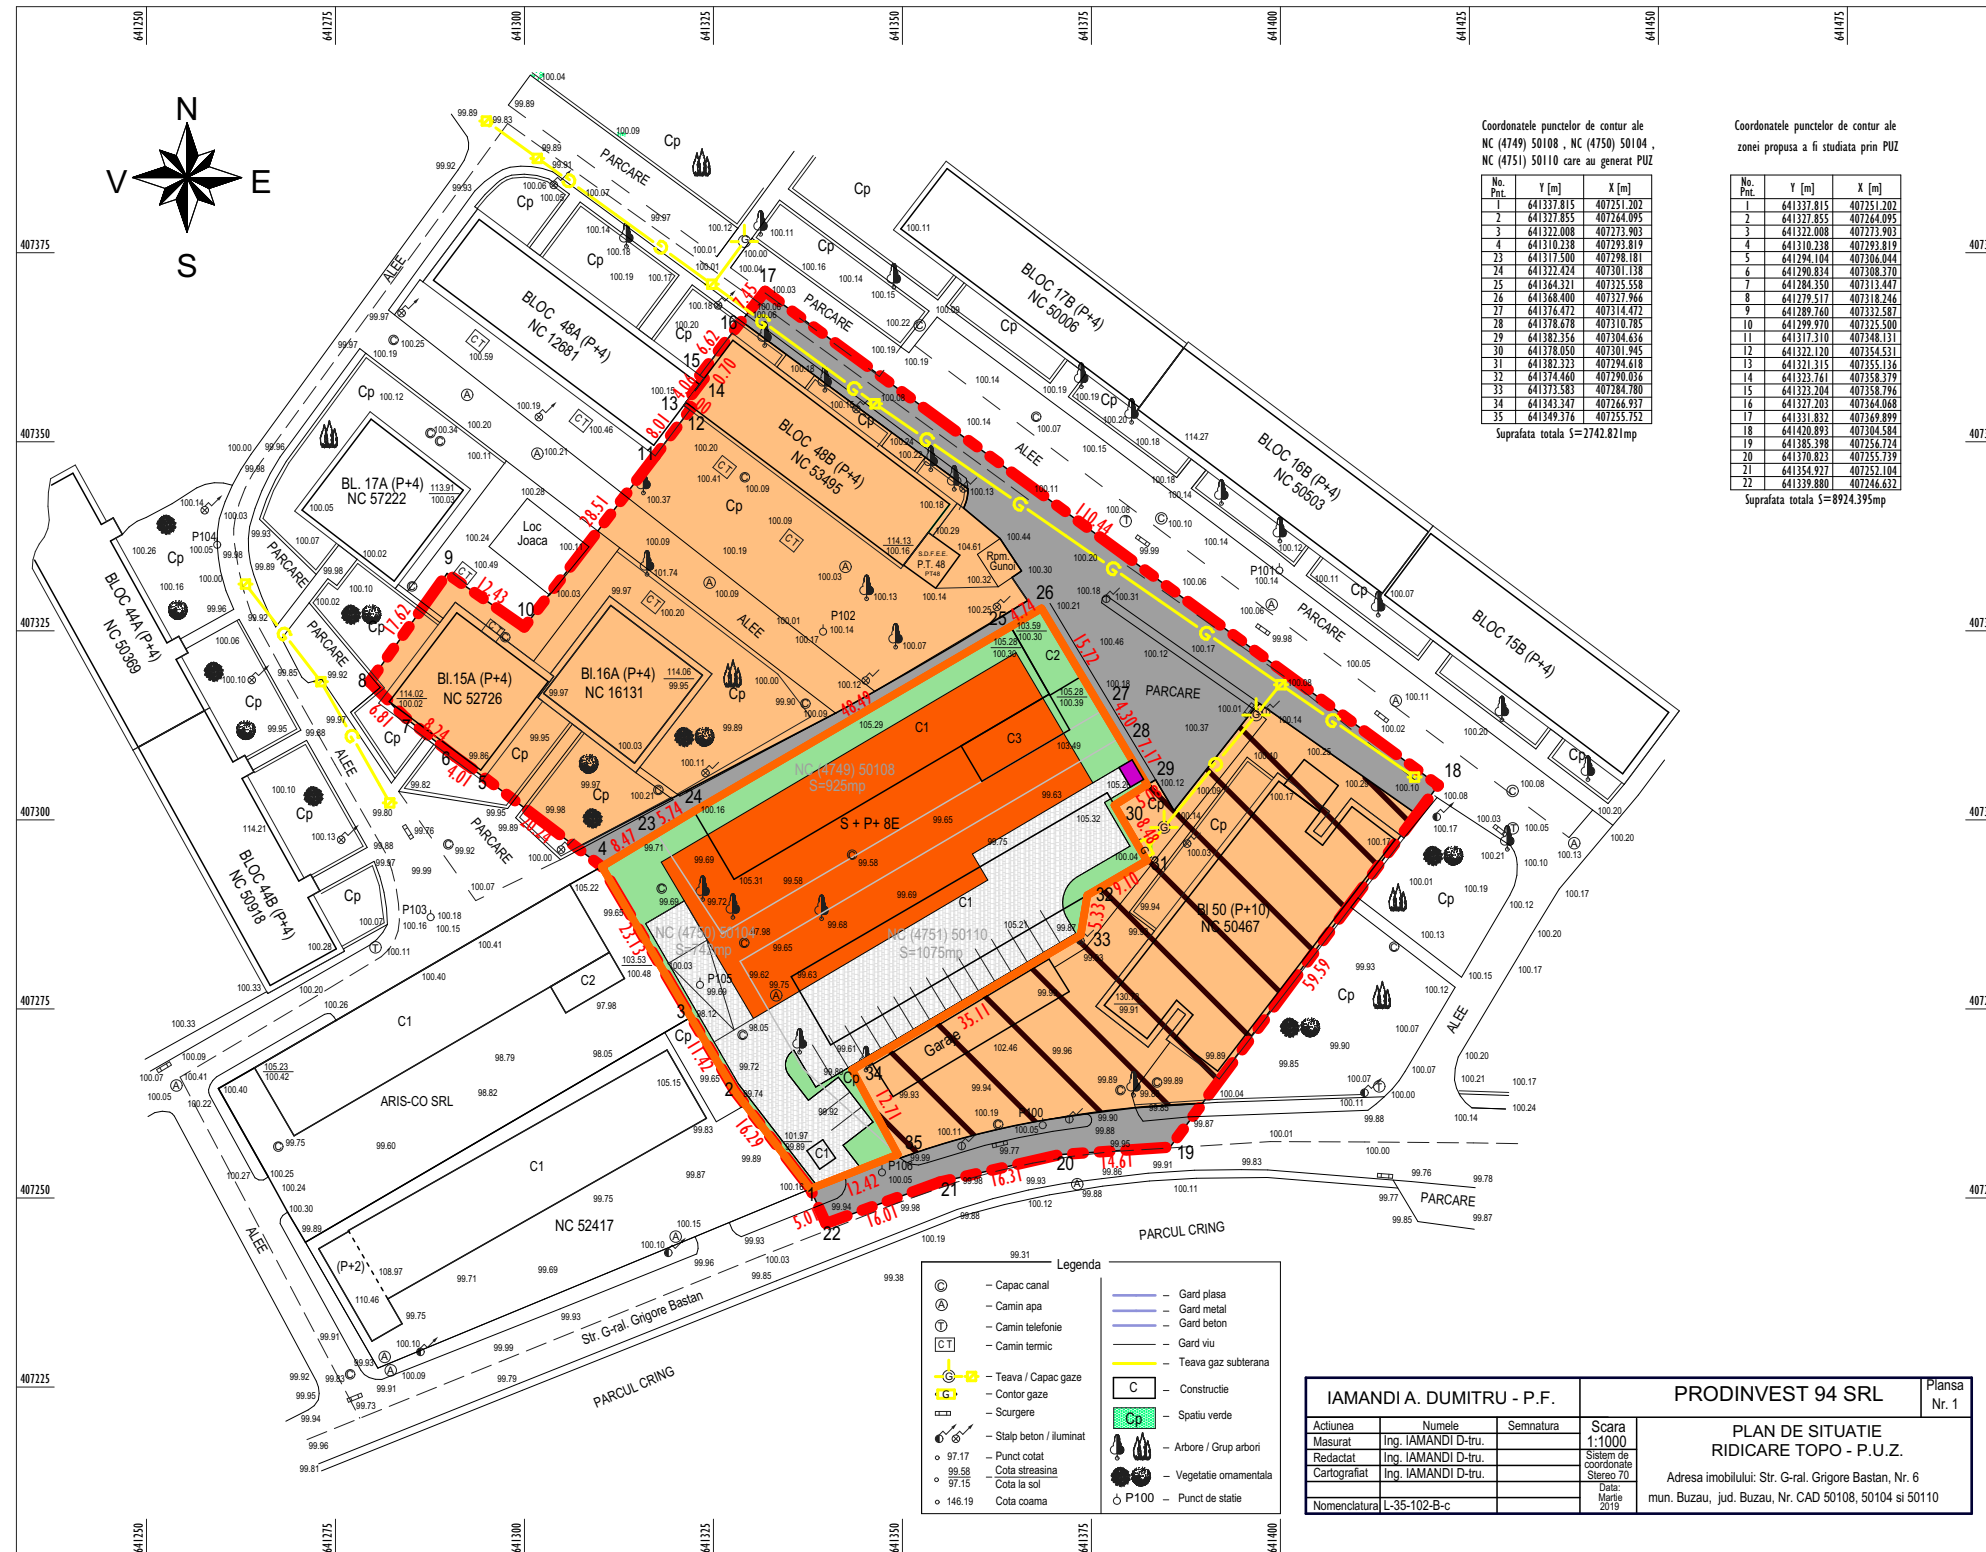

Coordonatele punctelor de contur ale  
NC (4749) 50108 , NC (4750) 50104 ,  
NC (4751) 50110 care au generat PUZ

No. Pnt.	Y [m]	X [m]
1	441337.815	407251.202
2	441327.855	407264.095
3	441322.008	407273.903
4	441310.238	407293.819
23	441317.500	407298.181
24	441322.424	407301.138
25	441344.321	407325.558
26	441348.400	407327.966
27	441326.972	407314.972
28	441328.878	407310.785
29	441382.356	407304.626
30	441378.850	407301.945
31	441382.325	407304.818
32	441374.460	407290.836
33	441373.583	407284.780
34	441343.347	407266.937
35	441349.376	407255.752

Suprafata totala S=2742.821mp

Coordonatele punctelor de contur ale  
zonei propusa a fi studiata prin PUZ

No. Pnt.	Y [m]	X [m]
1	441337.815	407251.202
2	441327.855	407264.095
3	441322.008	407273.903
4	441310.238	407293.819
5	441294.104	407304.044
6	441290.834	407308.370
7	441284.350	407313.447
8	441279.517	407318.246
9	441289.160	407323.587
10	441299.970	407325.500
11	441317.510	407348.131
12	441322.120	407354.531
13	441321.315	407355.136
14	441322.761	407358.379
15	441323.204	407358.796
16	441327.203	407364.068
17	441331.832	407369.899
18	441328.899	407364.584
19	441385.398	407356.724
20	441370.823	407355.739
21	441354.927	407351.184
22	441339.880	407346.632


Suprafata totala S=8924.393mp

Legenda	
⊙	- Capac canal
⊕	- Camin apa
⊖	- Camin telefonie
⊗	- Camin termic
⊙	- Teava / Capac gaze
⊕	- Contor gaze
⊖	- Scurgere
⊗	- Stalp beton / iluminat
⊙	- Punct cobalt
⊕	- Cota strazina
⊖	- Cota la sol
⊗	- Cota coama
—	- Gard plasa
—	- Gard metal
—	- Gard beton
—	- Gard viu
—	- Teava gaz subterana
C	- Constructie
Cp	- Spatiu verde
⊕	- Arbore / Grup arbori
⊖	- Vegetatie ornamentala
⊙	- Punct de statie

IAMANDI A. DUMITRU - P.F.		PRODINVEST 94 SRL		Plansa Nr. 1
Actiunea	Numele	Semnatura	Scara	PLAN DE SITUATIE RIDICARE TOPO - P.U.Z. Adresa imobilului: Str. G-ral. Grigore Bastan, Nr. 6 mun. Buzau, jud. Buzau, Nr. CAD 50108, 50104 si 50110
Masurat	Ing. IAMANDI D-tru.		1:1000	
Redactat	Ing. IAMANDI D-tru.		Sistem de coordonate Stereo 70	
Cartografiat	Ing. IAMANDI D-tru.		Data: Martie 2019	
Nomenclatura: L-35-102-B-c				

## BILANT TERITORIAL / MOBILARE URBANA / PENTRU PROPRIETATEA CARE A GENERAT PUZ - UL

	ZONE FUNCTIONALE	PROPOS	
		ha	%
1	EDIFICABIL	0,124	45,0
2	CIRCULATIE CAROSABILA SECUNDARA DE INCINTA , PARCARI , CIRCULATIE PIETONALA	0,094	35,0
3	SPATII VERZI AMENAJATE	0,056	20,0
	TOTAL	0,274	100,0

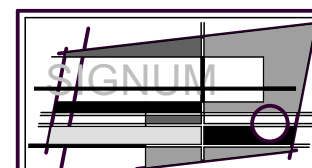

SC SIGNAL SRL BUZAU  
B - DUL UNIRII / BL. C2 / APT. 14  
TEL. 0238.414896  
GSM 0722777315  
INR. REG. COM. J10722/06.12.2002  
COD U.I.F. 15070306

SEF PROIECT	ARH. DANIEL POPA
PROIECTAT	ARH. DANIEL POPA
DESENAT	ARH. DANIEL POPA

OBIECTIV :	PUZ SCHIMBARE FUNCTIUNE DIN ID IN IS IN VEDEREA CONSTRUIRII BIROURI , SPATII SERVICII SI SPATII COMERCIALE		
AMPLASAMENT :	STR. G - RAL GRIGORE BASTAN NR.6 / MUN. BUZAU / JUD. BUZAU		
BENEFICIAR :	SC PRODINVEST '94 SRL		
DATA	SCARA	PROIECT NR. 906.19 / PUZ	FAZA :
IUN 2019	1 / 1.000	MOBILARE URBANA	P.U.Z.
			PL. NR. A 4