









LEGENDA



- PARCELA CARE A GENERAT PUZ PROPUSA PENTRU REGLEMENTARE 
- LIMITA ZONA STUDIATA 
- ZONA CIRCULATIE CAROSABILA PRINCIPALA (CC) 
- ZONA UNITATI INDUSTRIALE SI DE DEPOZITARE (ID) 
- CIRCULATIE PIETONALA , ALEI ,TROTUARE , PLATFORME , SCARI 
- SPATII VERZI AMENAJATE 
- IMOBILE EXISTENTE REFUNCTIONALIZATE , SUPRAETAJATE , EXTINSE (SPATII DE CAZARE SI ALIMENTATIE PUBLICA , BIROURI) 
- CIRCULATIE CAROSABILA DE INCINTA , PARCARI 

BILANT TERITORIAL PENTRU MOBILAREA URBANA PROPUSA PE TERENUL IN PROPRIETATEA PMC & CO SRL

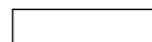ZONE FUNCTIONALE	PROPOS	
	m ²	%
1 CIRCULATIE PIETONALA , ALEI ,TROTUARE , PLATFORME , SCARI	387	20
2 SPATII VERZI AMENAJATE	290	15
3 IMOBILE EXISTENTE REFUNCTIONALIZATE , SUPRAETAJATE , EXTINSE	698	36
4 CIRCULATIE CAROSABILA DE INCINTA , PARCARI	561	29
TOTAL	1936	100,0

PUZ / A4/6. REGLEMENTARI URBANE - MOBILARE URBANA

SCARA 1 : 1.000
SUPRAFATA ZONA STUDIATA = 4,5 ha

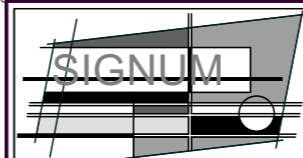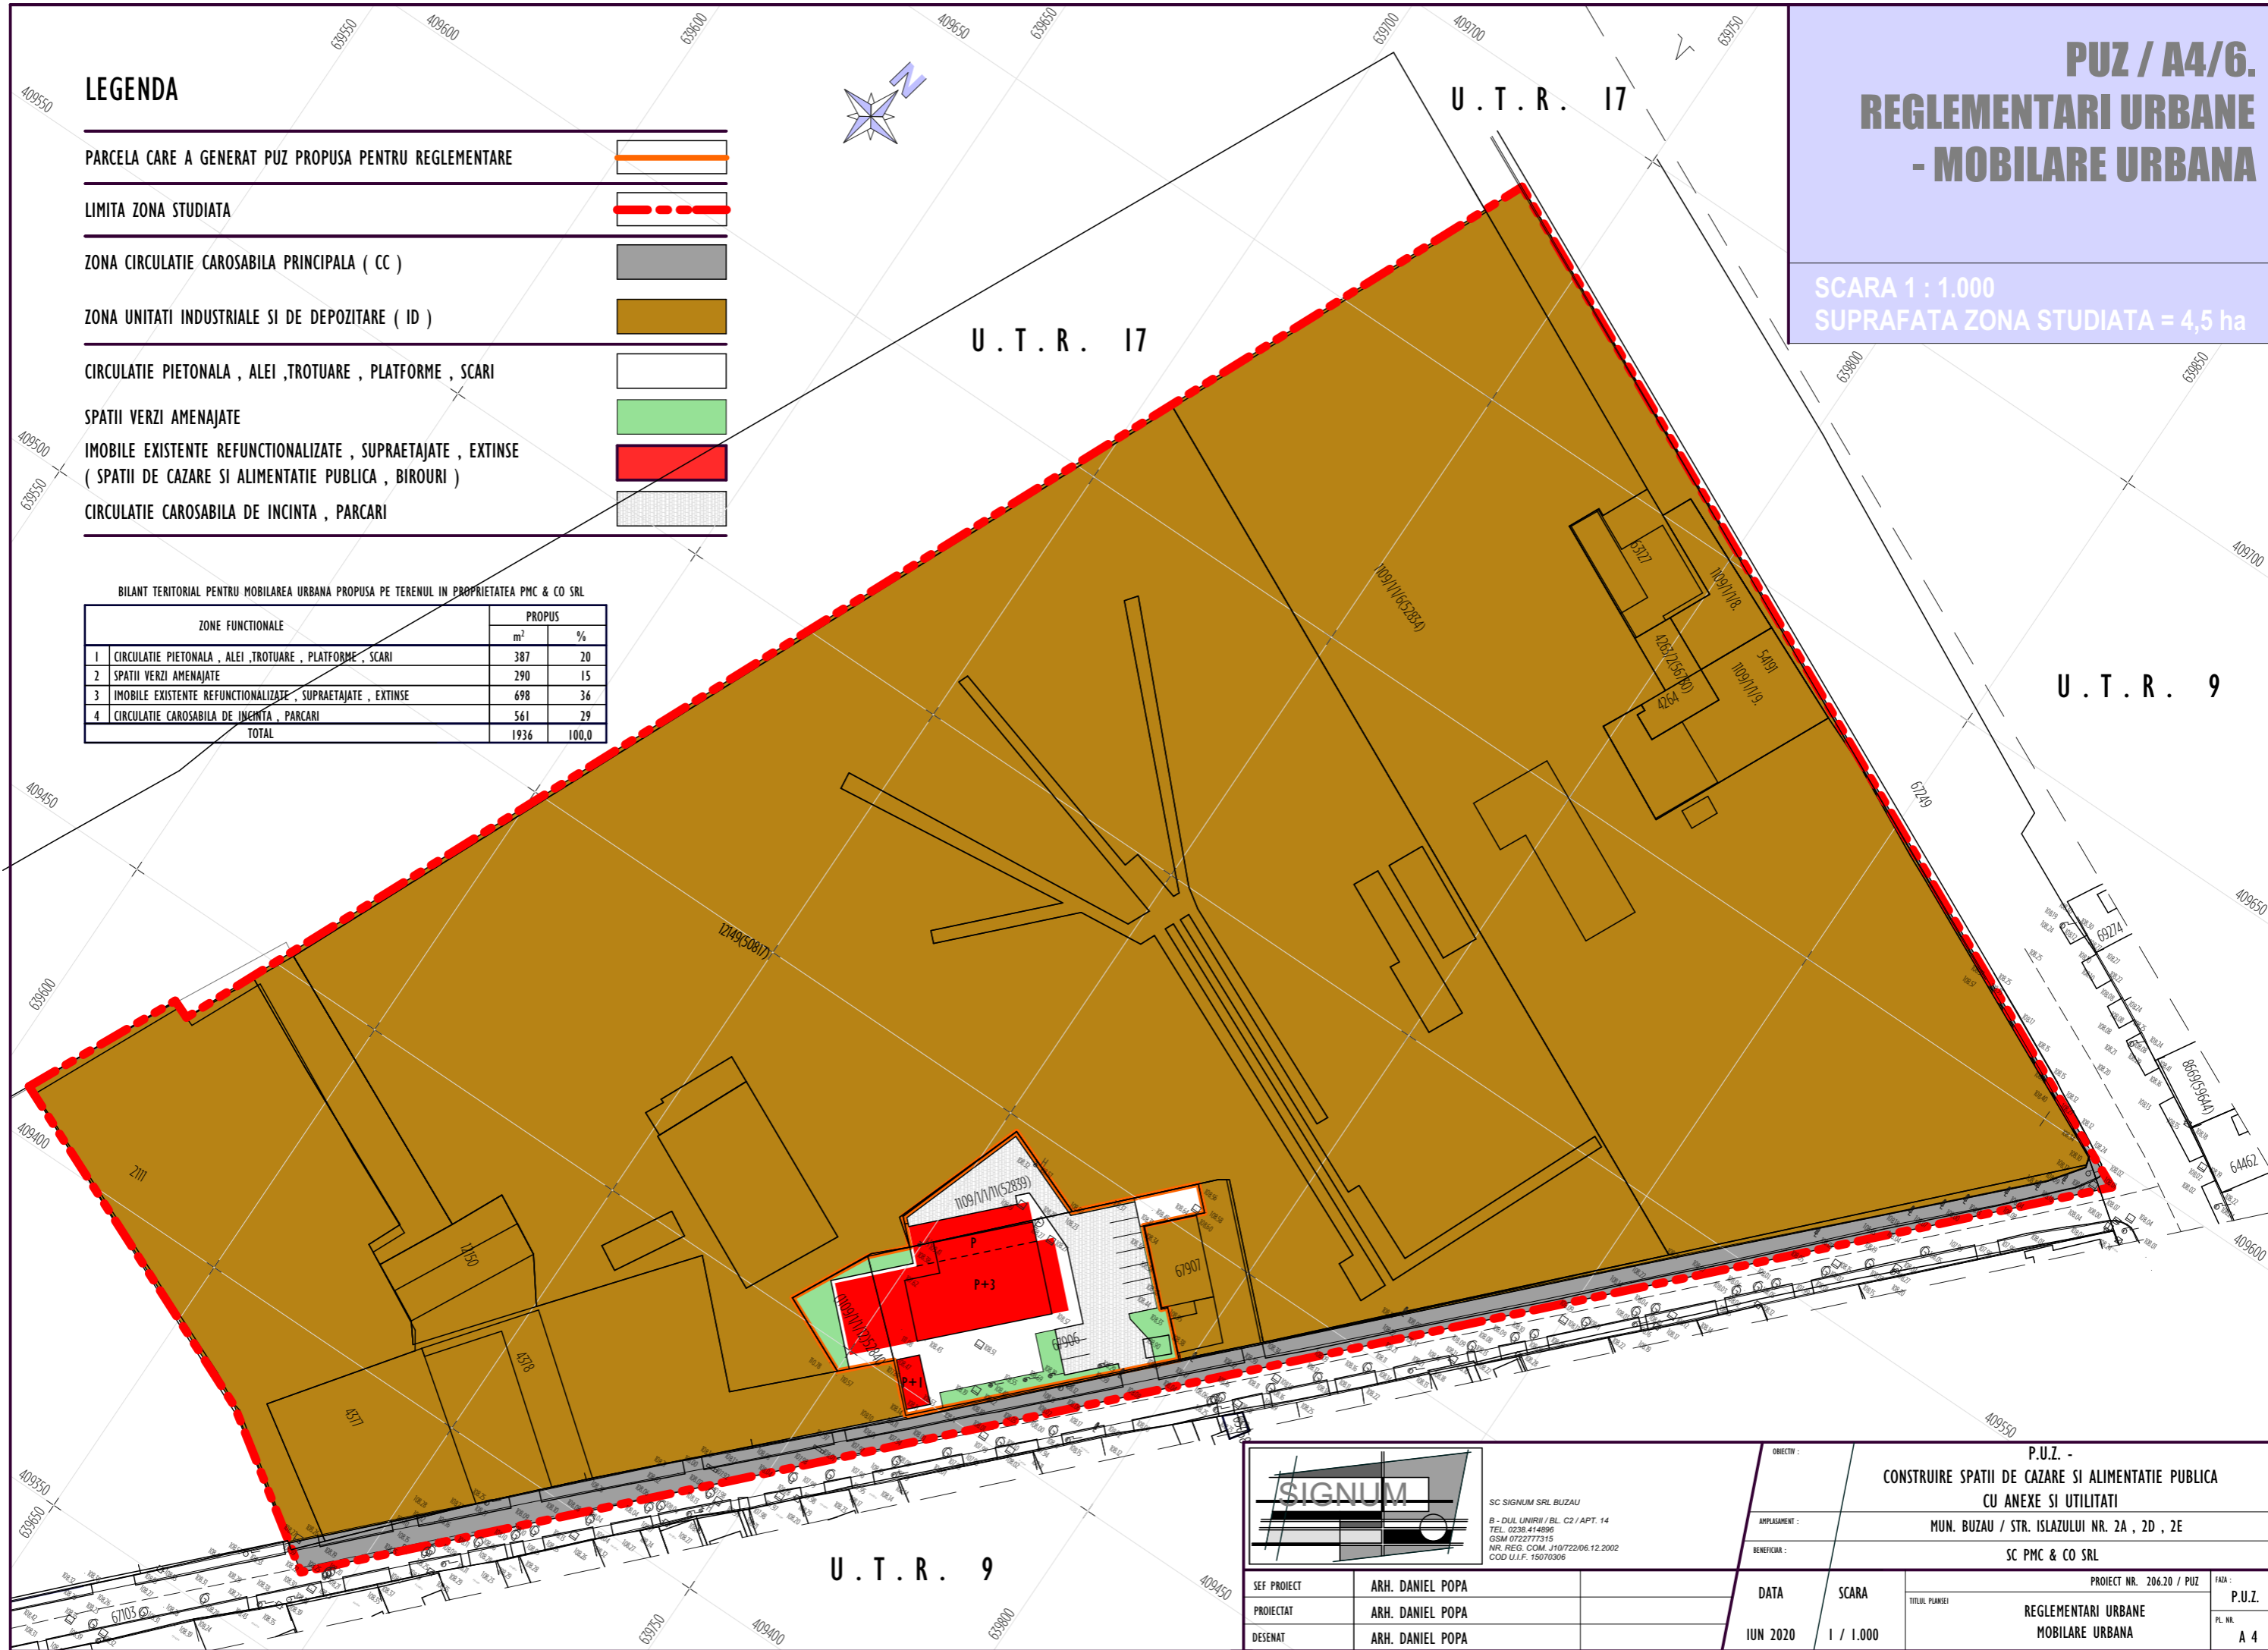

SC SIGNUM SRL BUZAU
B - DUL UNIRII / BL. C2 / APT. 14
TEL. 0238.414896
GSM 072277315
NR. REG. COM. J10/722/06.12.2002
COD U.I.F. 15070306

SEF PROIECT	ARH. DANIEL POPA
PROIECTAT	ARH. DANIEL POPA
DESENAT	ARH. DANIEL POPA

OBIECTIV :	P.U.Z. - CONSTRUIRE SPATII DE CAZARE SI ALIMENTATIE PUBLICA CU ANEXE SI UTILITATI		
AMPLASAMENT :	MUN. BUZAU / STR. ISLAZULUI NR. 2A , 2D , 2E		
BENEFICIAR :	SC PMC & CO SRL		
DATA	SCARA	PROIECT NR. 206.20 / PUZ	FAZA :
JUN 2020	I / 1.000	REGLEMENTARI URBANE MOBILARE URBANA	P.U.Z. PL. NR. A 4