



# PLAN URBANISTIC DE DETALIU

Intravilan, Municipiul Buzau, Str. Democratiei, Nr.6, Nr. Cad. 66285 Judetul Buzau  
**CONSTRUIRE BRASERIE CU LINIE DE AUTOSERVIRE**  
**REGLEMENTARI URBANISTICE**



## LEGENDA

- LIMITE
  - LIMITA P.U.D. STUDIAT PROPRIETATE S.C. ROBINIO EVENTS S.R.L. TEREN S = 306,00 mp
  - - - LIMITA ZONA IS S.C. ROBINIO EVENTS S.R.L. TEREN S = 286,00 mp
- ZONIFICARE FUNCTIONALA
  - ZONA EDIFICABIL PENTRU INSTITUTII PUBLICE SI SERVICII DE INTERES GENERAL, SPATII COMERCIALE, SPATII PRESTARI SERVICII (CONSTRUIRE BRASERIE CU LINIE DE AUTOSERVIRE S = 208,80 mp)
  - ZONA TEREN SPATII VERZI
  - ZONA CIRCULATIE PIETONALA - TROTUARE
  - ▨ TEREN SERVICIUTE COMUNA AUTO SI PIETONALA
- UTILITATI
  - a — RETEA DE APA POTABILA EXISTENTA
  - a - - - RETEA DE APA POTABILA EXISTENTA - DEVIATA
  - c — RETEA DE CANALIZARE EXISTENTA
  - e — RETEA ENERGIE ELECTRICA SUBTERANA EXISTENTA
  - e - - - RETEA ENERGIE ELECTRICA SUBTERANA EXISTENTA DEVIATA
  - PG DEPOZITARE SELECTIVA A DESEURILOR MENAJERE

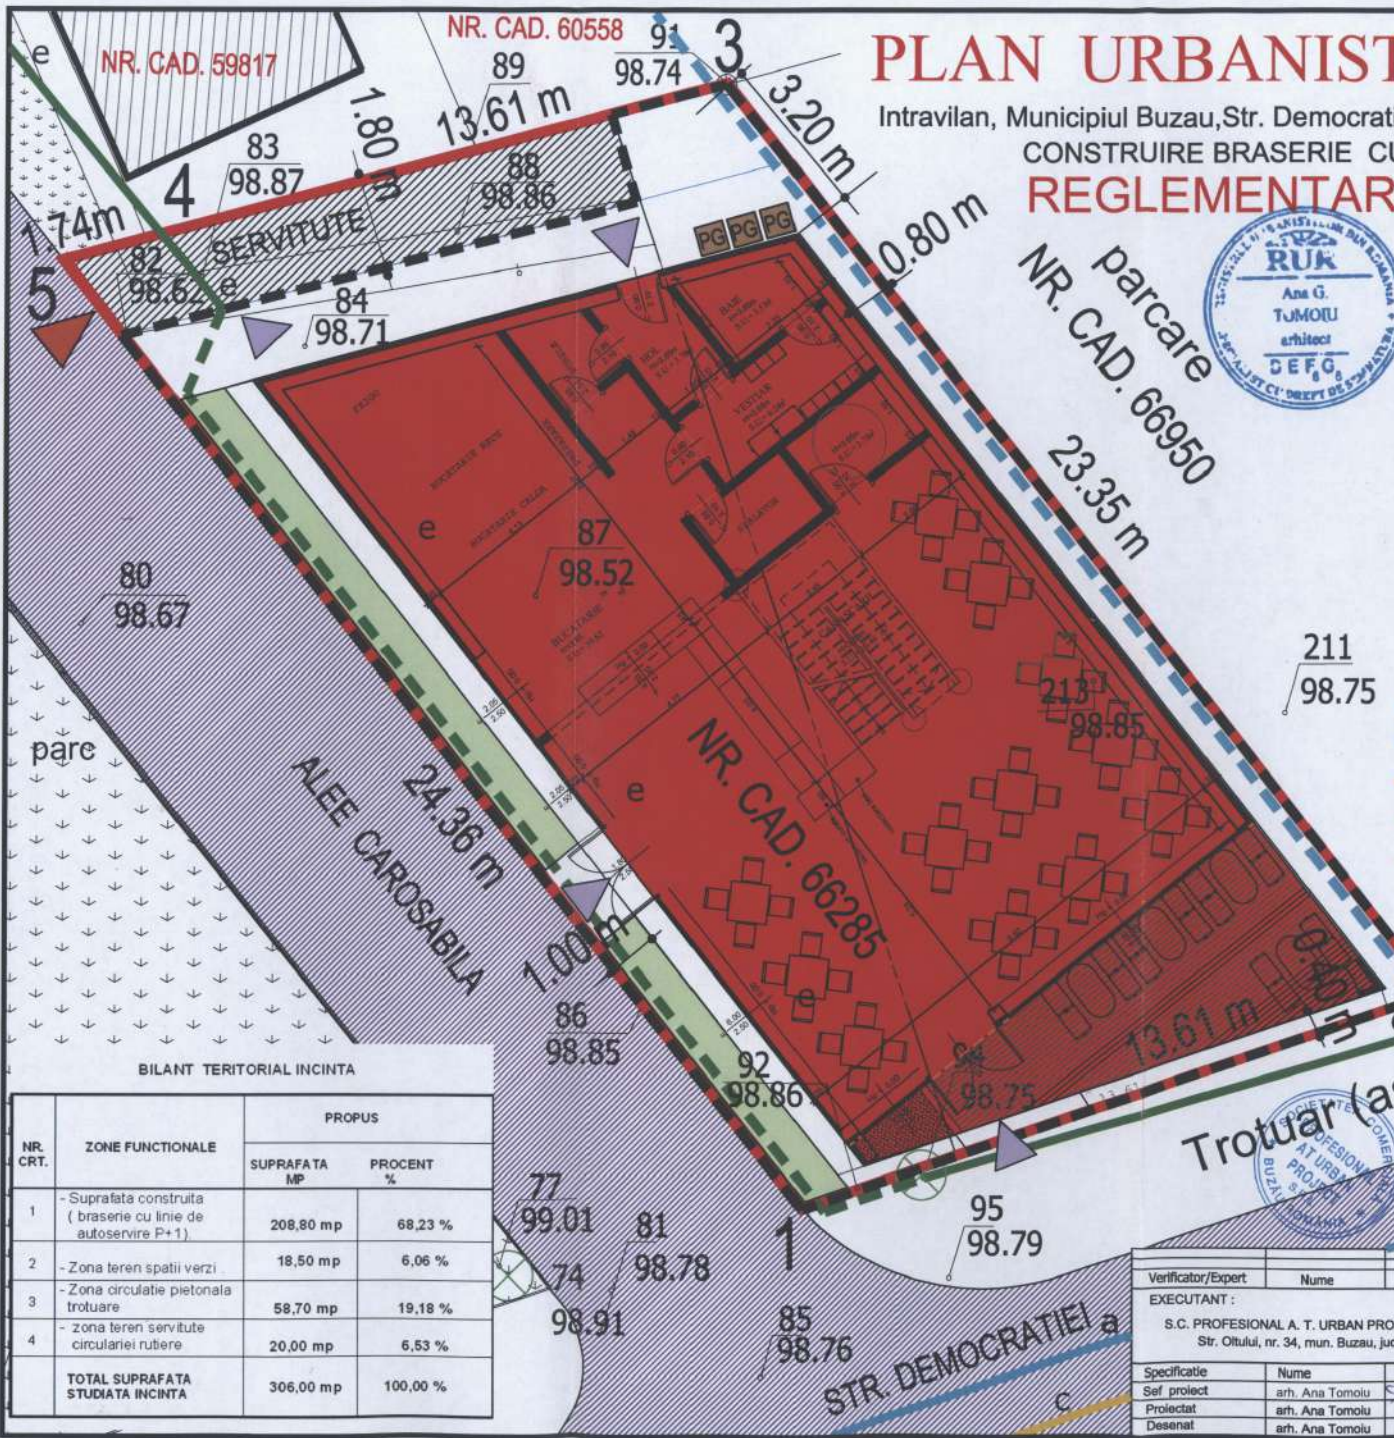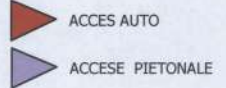

BILANT TERITORIAL INCINTA

NR. CRT.	ZONE FUNCTIONALE	PROPUS	
		SUPRAFATA MP	PROCENT %
1	- Suprafata construita (braserie cu linie de autoservire P+1)	208,80 mp	68,23 %
2	- Zona teren spatii verzi	18,50 mp	6,06 %
3	- Zona circulatie pietonala trotuare	58,70 mp	19,18 %
4	- Zona teren servitute circulatiei rutiere	20,00 mp	6,53 %
<b>TOTAL SUPRAFATA STUDIATA INCINTA</b>		<b>306,00 mp</b>	<b>100,00 %</b>

Verificator/Expert	Nume	Semnatura	Cerinta	Referat de verificare/ Raport de expertiza
EXECUTANT :			<b>PLAN URBANISTIC DE DETALIU</b>	
S.C. PROFESIONAL A. T. URBAN PROJECT S.R.L. Str. Otului, nr. 34, mun. Buzau, jud. Buzau.			Intravilan Municipiul Buzau, U.T.R. 1 Str. Sfantu Sava de la Buzau (fosta Democratiei), Nr. 4, Nr. Cad. 66285, Judetul Buzau.	
Specificatie	Nume	Semnatura	BENEFICIARI : - S.C. ROBINIO EVENTS S.R.L. cu sediu in Mun. Buzau, Str. Soarelui, Nr.7, Jud. Buzau	
Sef proiect	arh. Ana Tomoiu	<i>[Signature]</i>	Scara	Faza P.U.D.
Proiectat	arh. Ana Tomoiu	<i>[Signature]</i>	1: 100	REGLEMENTARI URBANISTICE
Desenat	arh. Ana Tomoiu	<i>[Signature]</i>		<b>A.3</b>