

PUZ / A3/6.
REGLEMENTARI URBANE -
ZONIFICARE FUNCTIONALA
PERMISIUNI SI RESTRICTII

SCARA 1 : 500

5 ZONA STUDIATA = 14.990 m²

5 TEREN LIDL ROMANIA SCS = 7831 m²


LEGENDA

- LIMITA ZONA STUDIATA
- LIMITA PROPRIETATE SC LIDL ROMANIA SCS
- PERIMETRU CONSTRUIBIL
- ZONA CIRCULATIE CAROSABILA SECUNDARA , PARCARI , CIRCULATIE PIETONALA ,(CP)
- ZONA INSTITUTII DE INTERES PUBLIC ,SERVICII ,COMERT (IS)
- ZONA UNITATI INDUSTRIALE SI DE DEPOZITARE (ID)
- ZONA LOCUINTE COLECTIVE MEDIUM MAX P + 3 - P+4 (L1c)
- ZONA PENTRU DOTARI INVATAMANT (ISI)


U . T . R . 6

BILANT TERITORIAL PENTRU SITUATIA EXISTENTA

	ZONE FUNCTIONALE	PROPUS	
		ha	%
1	CIRCULATIE CAROSABILA SECUNDARA , PARCARI ,CIRCULATIE PIETONALA ,(CP)	0,195	13,0
2	INSTITUTII DE INTERES PUBLIC ,SERVICII ,COMERT (IS)	0,783	52,2
3	UNITATI INDUSTRIALE SI DE DEPOZITARE (ID)	0,381	25,4
4	LOCUINTE COLECTIVE MEDIUM MAX P + 3 - P+4 (L1c)	0,126	8,4
5	ZONA PENTRU DOTARI INVATAMANT (ISI)	0,014	1,0
	TOTAL	1,499	100,0

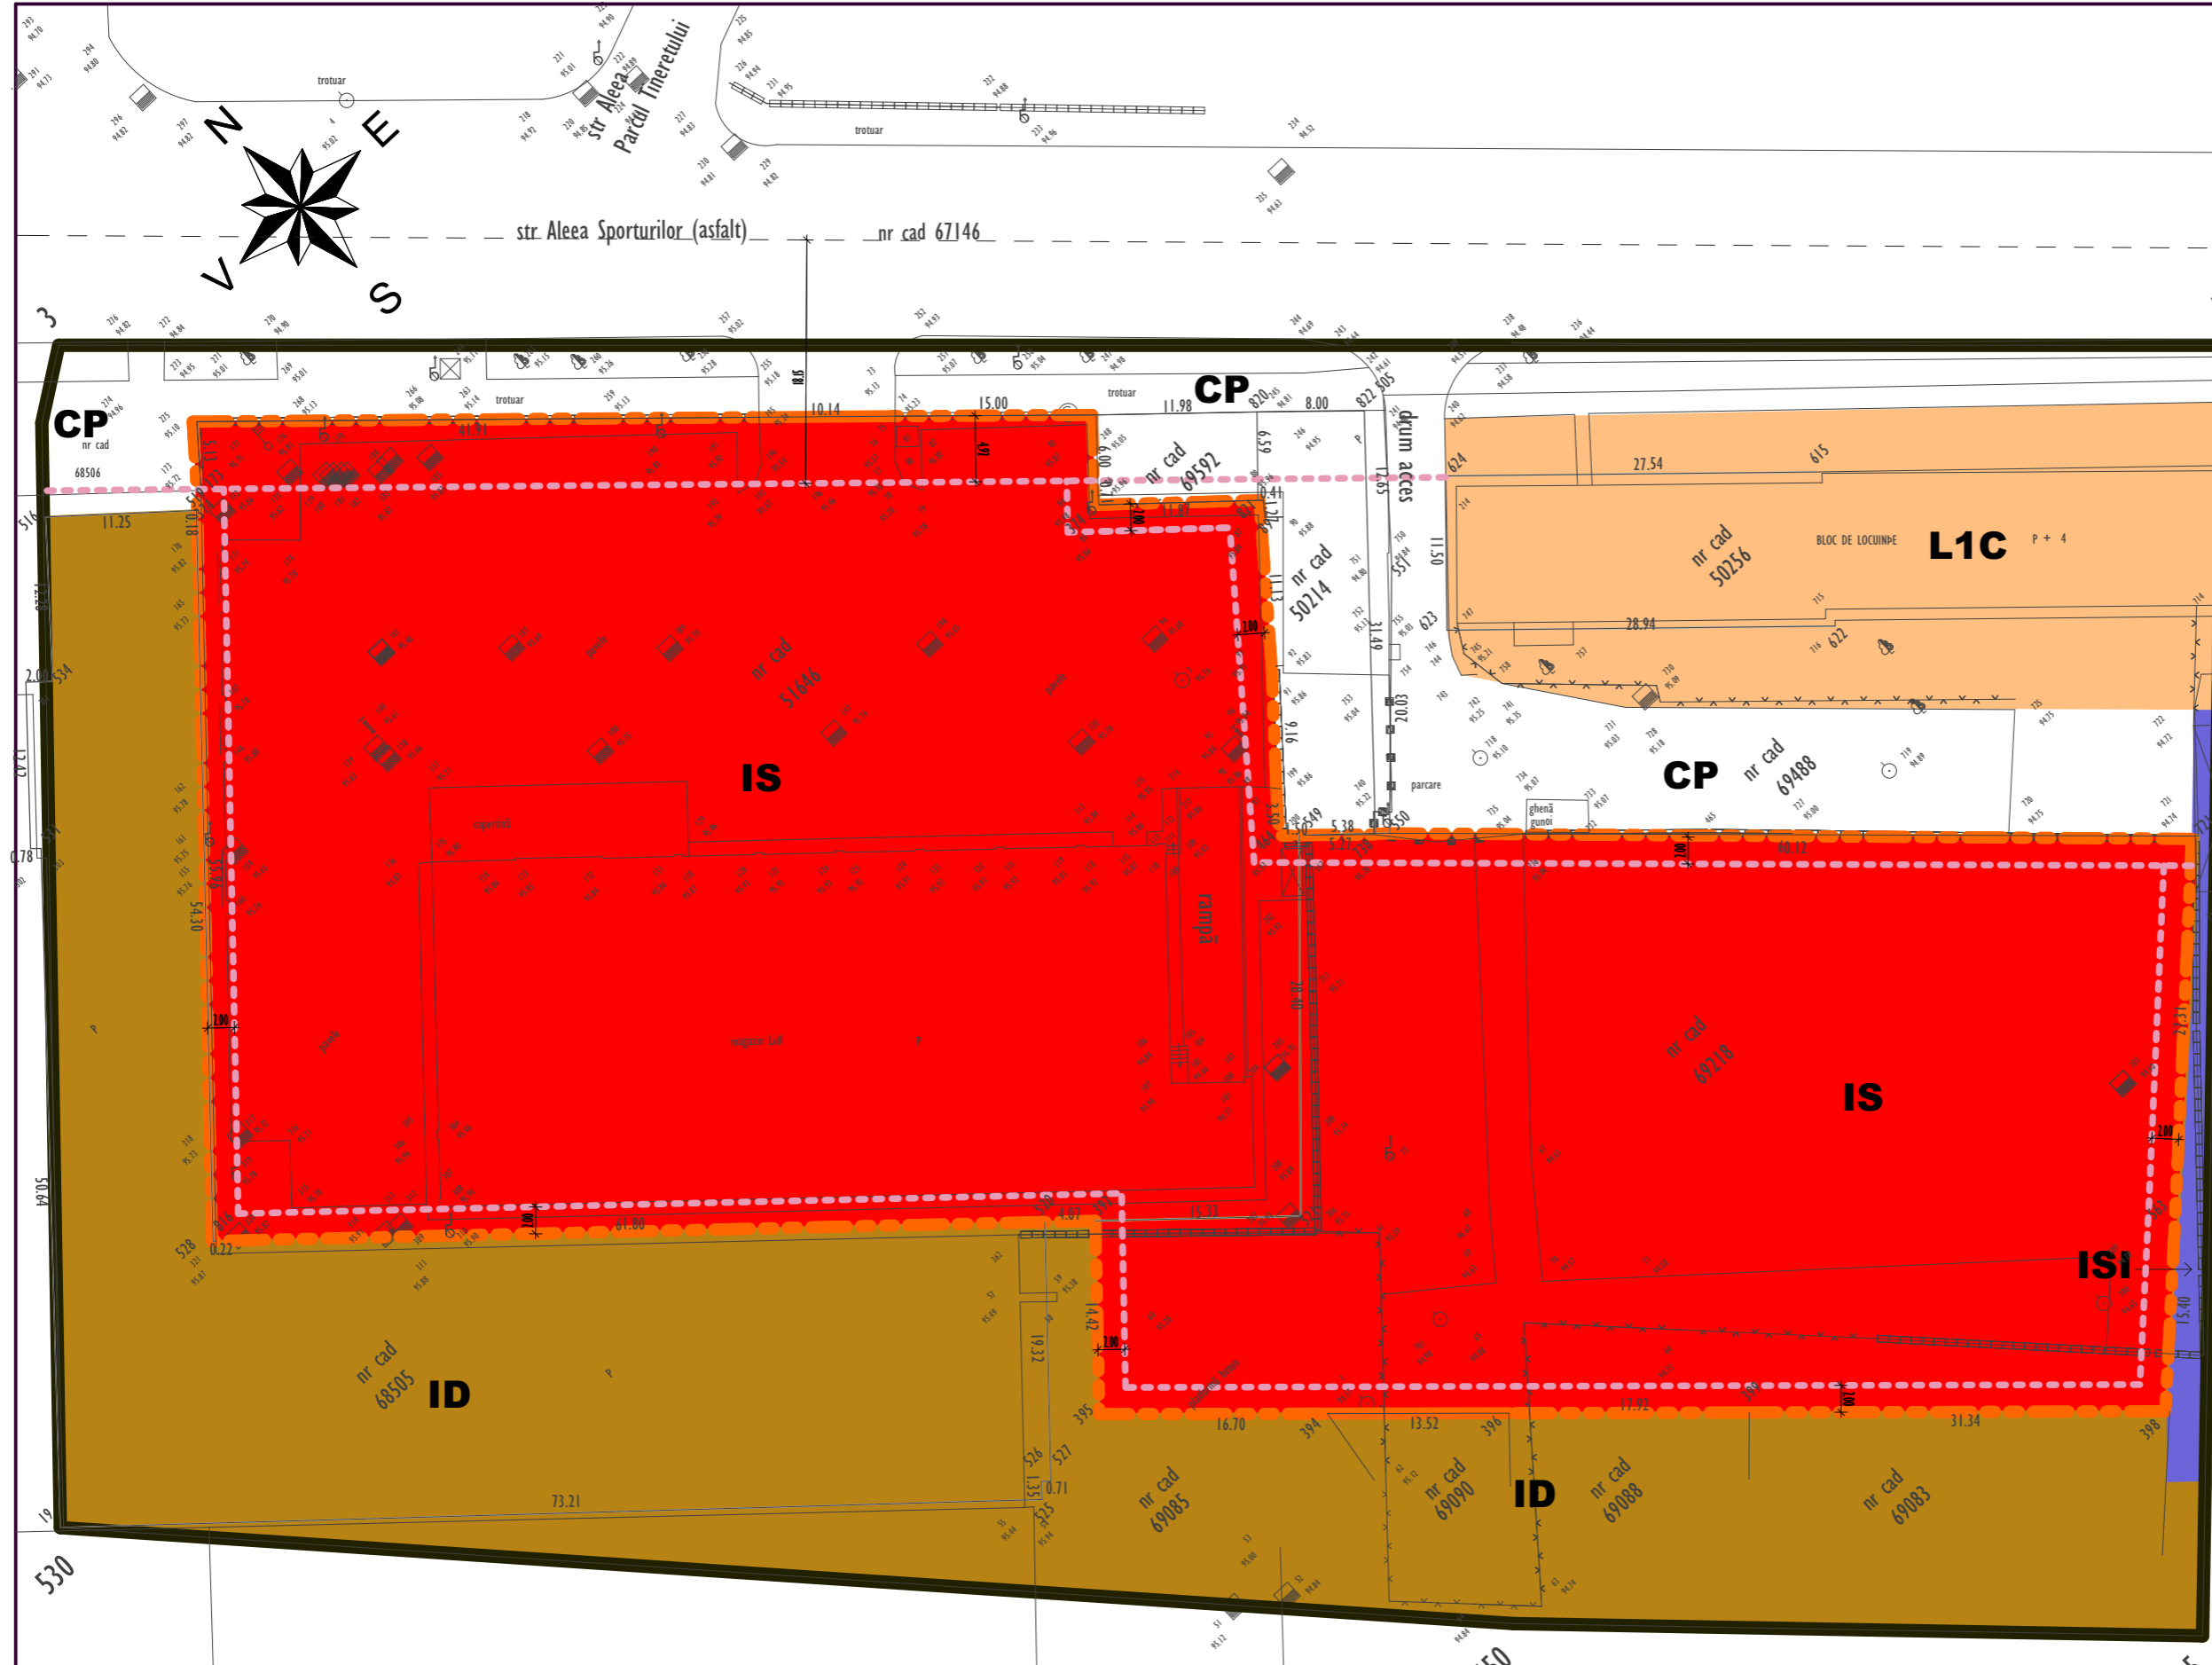

SUPRAFATA TEREN PROPRIETATE LIDL ROMANIA SCS = 7831 m²
 POT MAX. PROPUS = 60 %
 CUT MAX. PROPUS = 1,8
 REGIM MAX. DE INALTIME = PARTER INALT

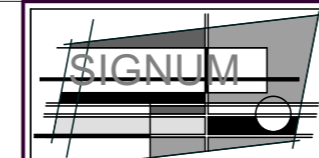

SC SIGNUM SRL BUZAU
 B - DUL UNIRII / BL. C2 / APT. 14
 TEL. 0238.414896
 GSM 0722777315
 NR. REG. COM. J10/722/06.12.2002
 COD U.I.F. 15070306

SEF PROIECT	ARH. DANIEL POPA
PROIECTAT	ARH. DANIEL POPA
DESENAT	ARH. DANIEL POPA

OBIECTIV :	PUZ - CONSTRUIRE CENTRU COMERCIAL , GOSPODARIE DE APA SI IMPREJMUIRE , RACORDARE LA LOCALITATI , AMENAJARE PARCARE , AMENAJARE ACCES , AMPLASARE MIJLOACE PUBLICITARE SI ORGANIZARE DE SANTIER		
AMPLASAMENT :	STR. ALEEA SPORTURILOR NR.12A / MUN. BUZAU / JUD. BUZAU		
BENEFICIAR :	LIDL ROMANIA SCS		
DATA	SCARA	PROIECT NR. 210.19 / PUZ	FAZA :
OCT 2019	1 / 500	REGLEMENTARI URBANE - ZONIFICARE URBANA / PERMISIUNI SI RESTRICTII	P.U.Z.
			PL. NR. A 3