

**PUZ / A3/6.
REGLEMENTARI URBANE -
ZONIFICARE FUNCTIONALA
PERMISIUNI SI RESTRICTII**

SCARA 1 : 500
 S ZONA STUDIATA = 14.990 m²
 S TEREN UIDL ROMANIA SCS = 7831 m²


LEGENDA

- LIMITA ZONA STUDIATA
- LIMITA PROPRIETATE SC LIDL ROMANIA SCS
- PERIMETRU CONSTRUIBIL
- ZONA CIRCULATIE CAROSABILA SECUNDARA , PARCARI , CIRCULATIE PIETONALA ,(CP)
- ZONA INSTITUTII DE INTERES PUBLIC ,SERVICII ,COMERT (IS)
- ZONA UNITATI INDUSTRIALE SI DE DEPOZITARE (ID)
- ZONA LOCUINTE COLECTIVE MEDII MAX P + 3 - P+4 (L1c)
- ZONA PENTRU DOTARI INVATAMANT (ISI)


U . T . R . 6

BILANT TERITORIAL PENTRU SITUATIA EXISTENTA

ZONE FUNCTIONALE	PROBUS	
	ha	%
1 CIRCULATIE CAROSABILA SECUNDARA , PARCARI ,CIRCULATIE PIETONALA ,(CP)	0,195	13,0
2 INSTITUTII DE INTERES PUBLIC ,SERVICII ,COMERT (IS)	0,783	52,2
3 UNITATI INDUSTRIALE SI DE DEPOZITARE (ID)	0,381	25,4
4 LOCUINTE COLECTIVE MEDII MAX P + 3 - P+4 (L1c)	0,126	8,4
5 ZONA PENTRU DOTARI INVATAMANT (ISI)	0,014	1,0
TOTAL	1,499	100,0

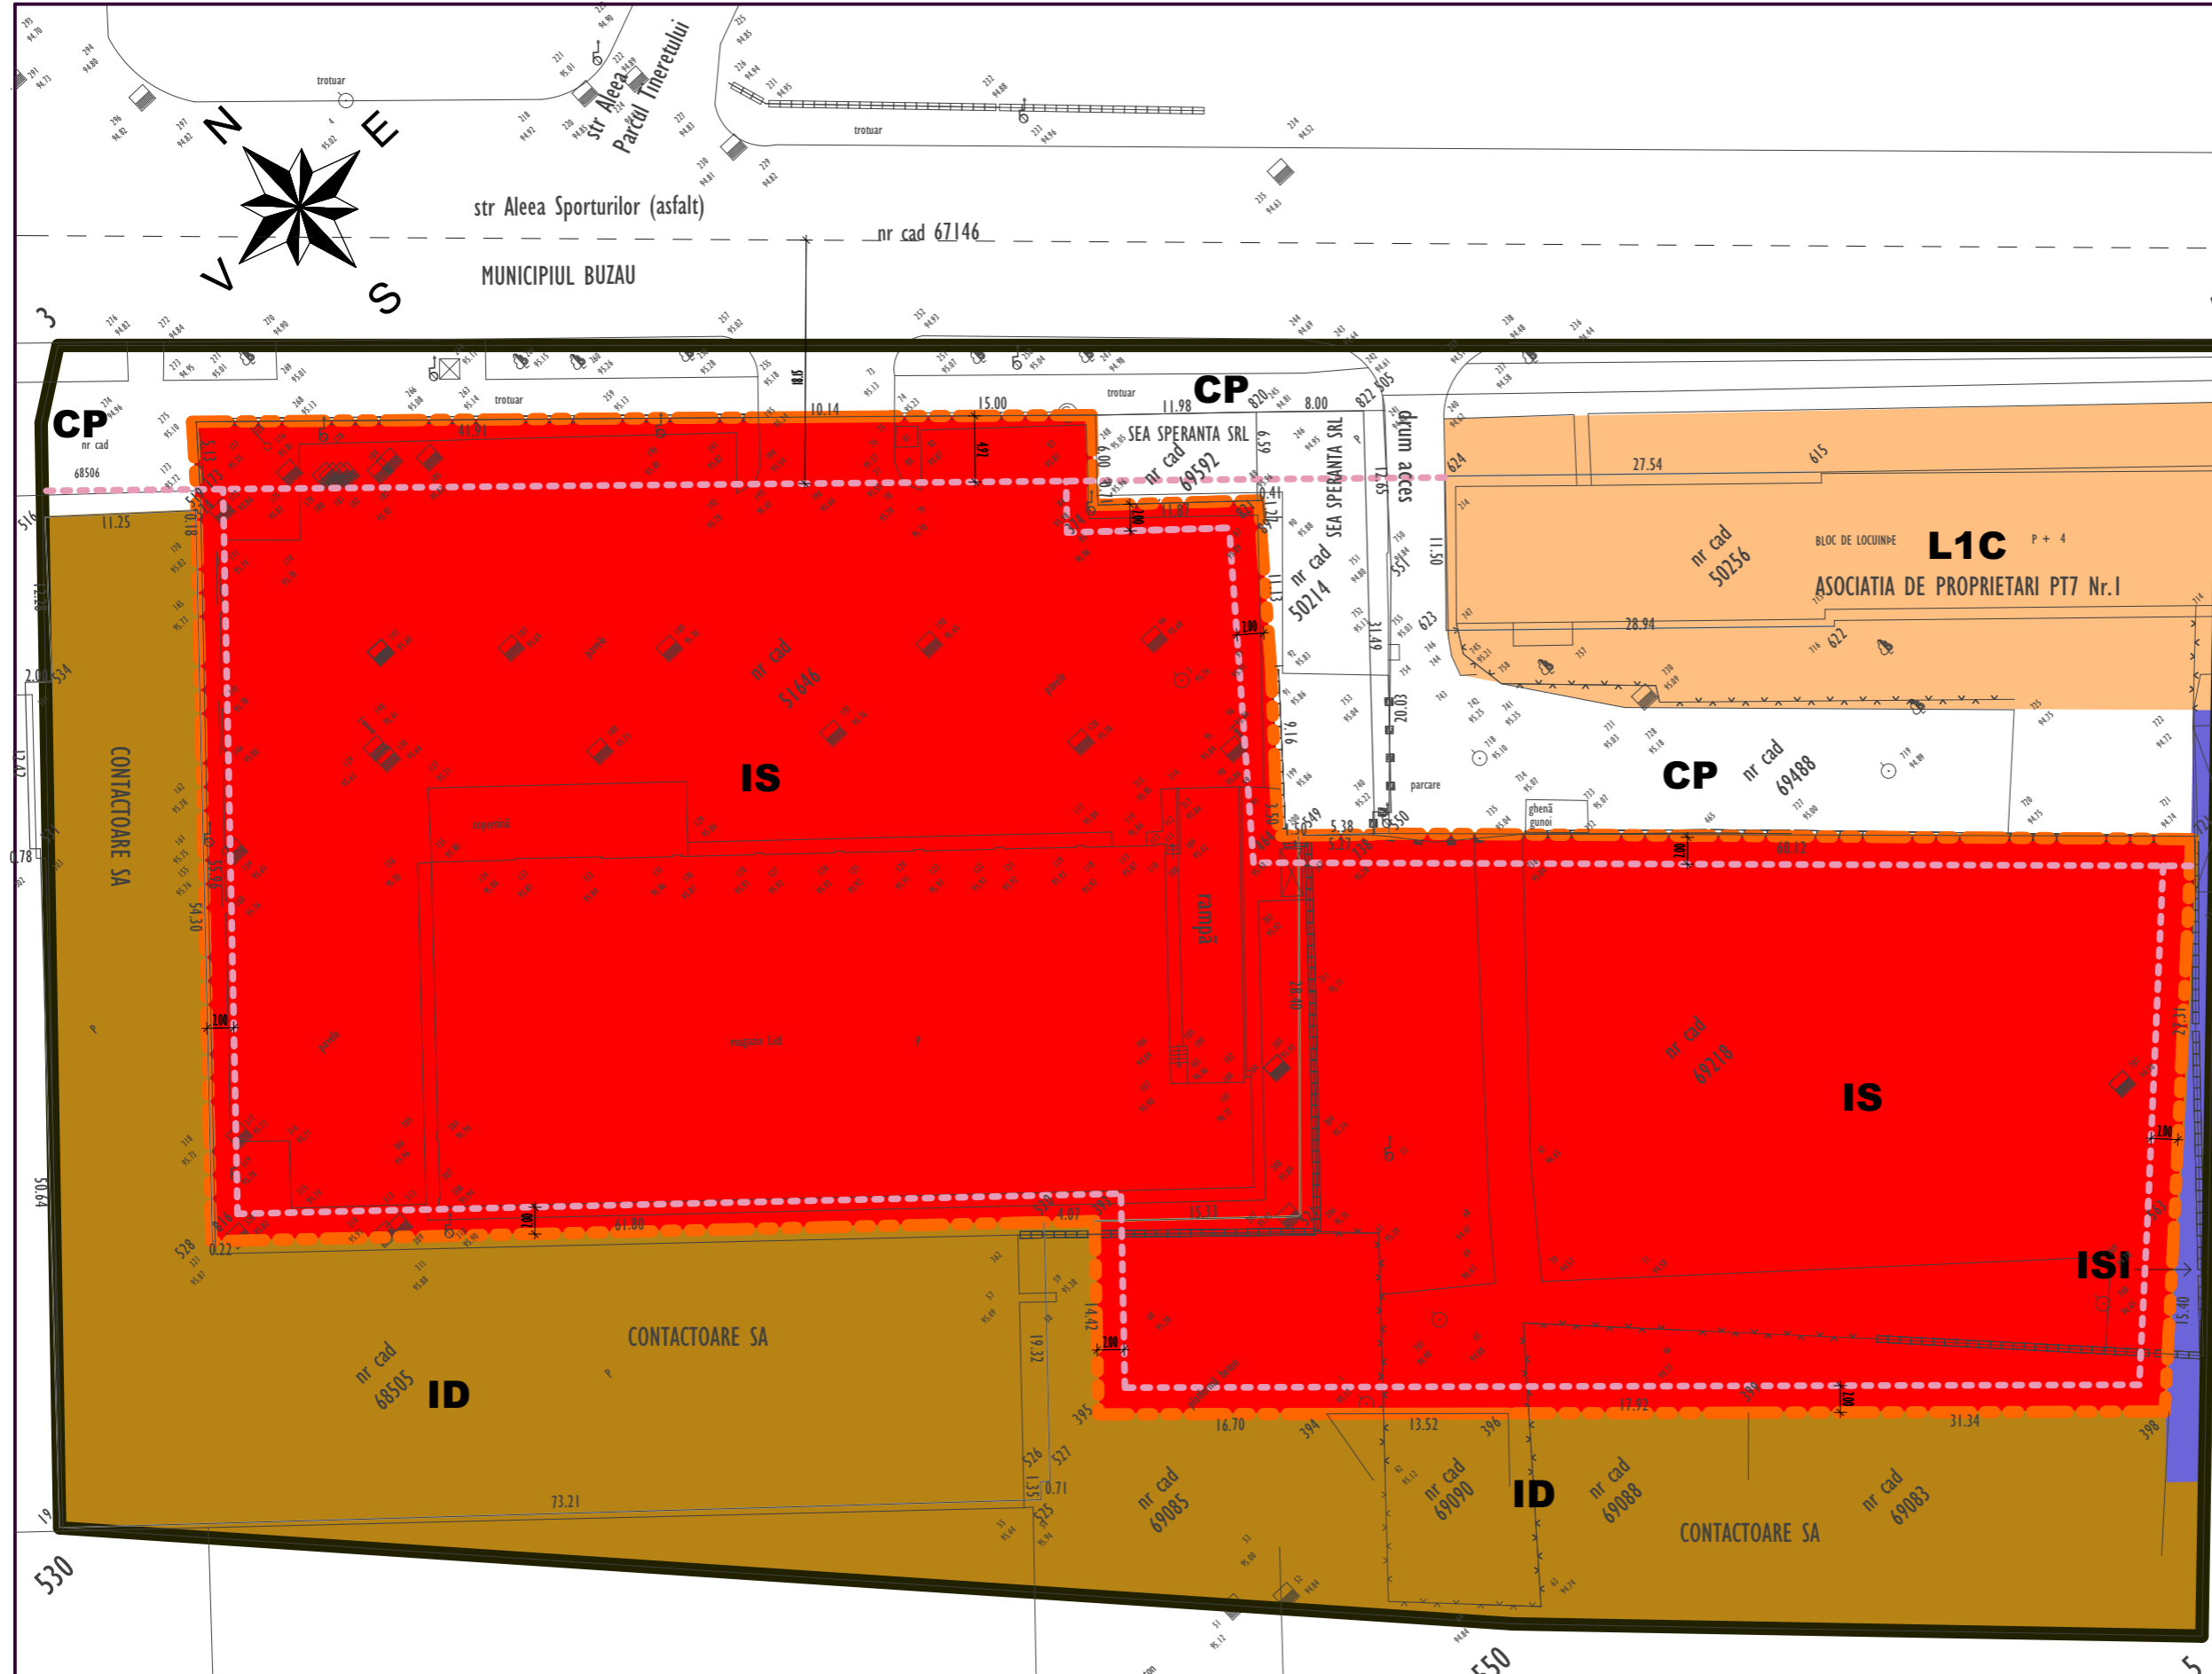

SUPRAFATA TEREN PROPRIETATE
 LIDL ROMANIA SCS = 7831 m²
 POT MAX. PROBUS = 60 %
 CUT MAX. PROBUS = 1,8
 REGIM MAX. DE INALTIME = PARTER INALT

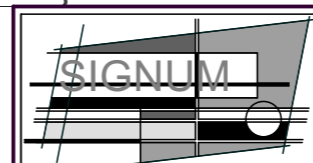

SC SIGNUM SRL BUZAU
 B - DUL UNIRII / BL. C2 / APT. 14
 TEL. 0238.414896
 GSM 0722777315
 NR. REG. COM. J10/722/06.12.2002
 COD U.I.F. 15070306

SEF PROIECT	ARH. DANIEL POPA
PROIECTAT	ARH. DANIEL POPA
DESEMAT	ARH. DANIEL POPA

OBIECTIV :	PUZ - CONSTRUIRE CENTRU COMERCIAL , GOSPODARIE DE APA SI IMPREJMUIRE , RACORDARE LA LOCALITATI , AMENAJARE PARCARE , AMENAJARE ACCES , APLASARE MIJLOACE PUBLICITARE SI ORGANIZARE DE SANTIER		
AMPLASAMENT :	STR. ALEEA SPORTURILOR NR.12A / MUN. BUZAU / JUD. BUZAU		
BENEFICIAR :	LIDL ROMANIA SCS		
DATA	SCARA	PROIECT NR. 210.19 / PUZ	FAZA :
OCT 2019	1 / 500		P.U.Z.
		TITUL PLANSEI	PL. NR.
		REGLEMENTARI URBANE - ZONIFICARE URBANA / PERMISIUNI SI RESTRICTII	A 3