

# PUZ / A4/7. REGLEMENTARI URBAE - MOBILARE URBANA / LUCRARI EXPLOATARE


SCARA 1 : 2000

SUPRAFATA TOTALA ZONA STUDIATA = 14,0 ha

## LEGENDA

LIMITA ZONA STUDIATA	
LIMITA PROPRIETATE CARE A GENERAT PUZ	
IS + ID ZONA PENTRU INSTITUTII PUBLICE SI SERVICII DE INTERES GENERAL, SPATII COMERCIALE, SPATII PRESTARI SERVICII SI DE DEPOZITARE	
ZONA CIRCULATIE CAROSABILA PRINCIPALA	
ZONA CANALE DE DESECCARE	
ZONA RECREERE, AGREMENT, SPORT	
SUPRAFATA EXPLOATARE AGREGATE MINERALE	
LIMITA EDIFICABIL	
ZONA CU INTERDICTIE DE CONSTRUIRE REZERVATA STRAZI PROPUSE IN PUG PRELIMINAR MUN. BUZAU	
ZONA PROTECTIE CANALE DE DESECCARE 3,0 m de la ampriza canal	
TEREN CIRCULATIE, DEPOZITARE SI SORTARE AGREGATE PE PARCURSUL EXPLOATARII	

SUPRAFATA TEREN PROPRIETATE MUSATOIU ION SI MUSATOIU PAUNA = 35.845 m<sup>2</sup>  
NR. CAD. 4583 - 35.845 m<sup>2</sup>

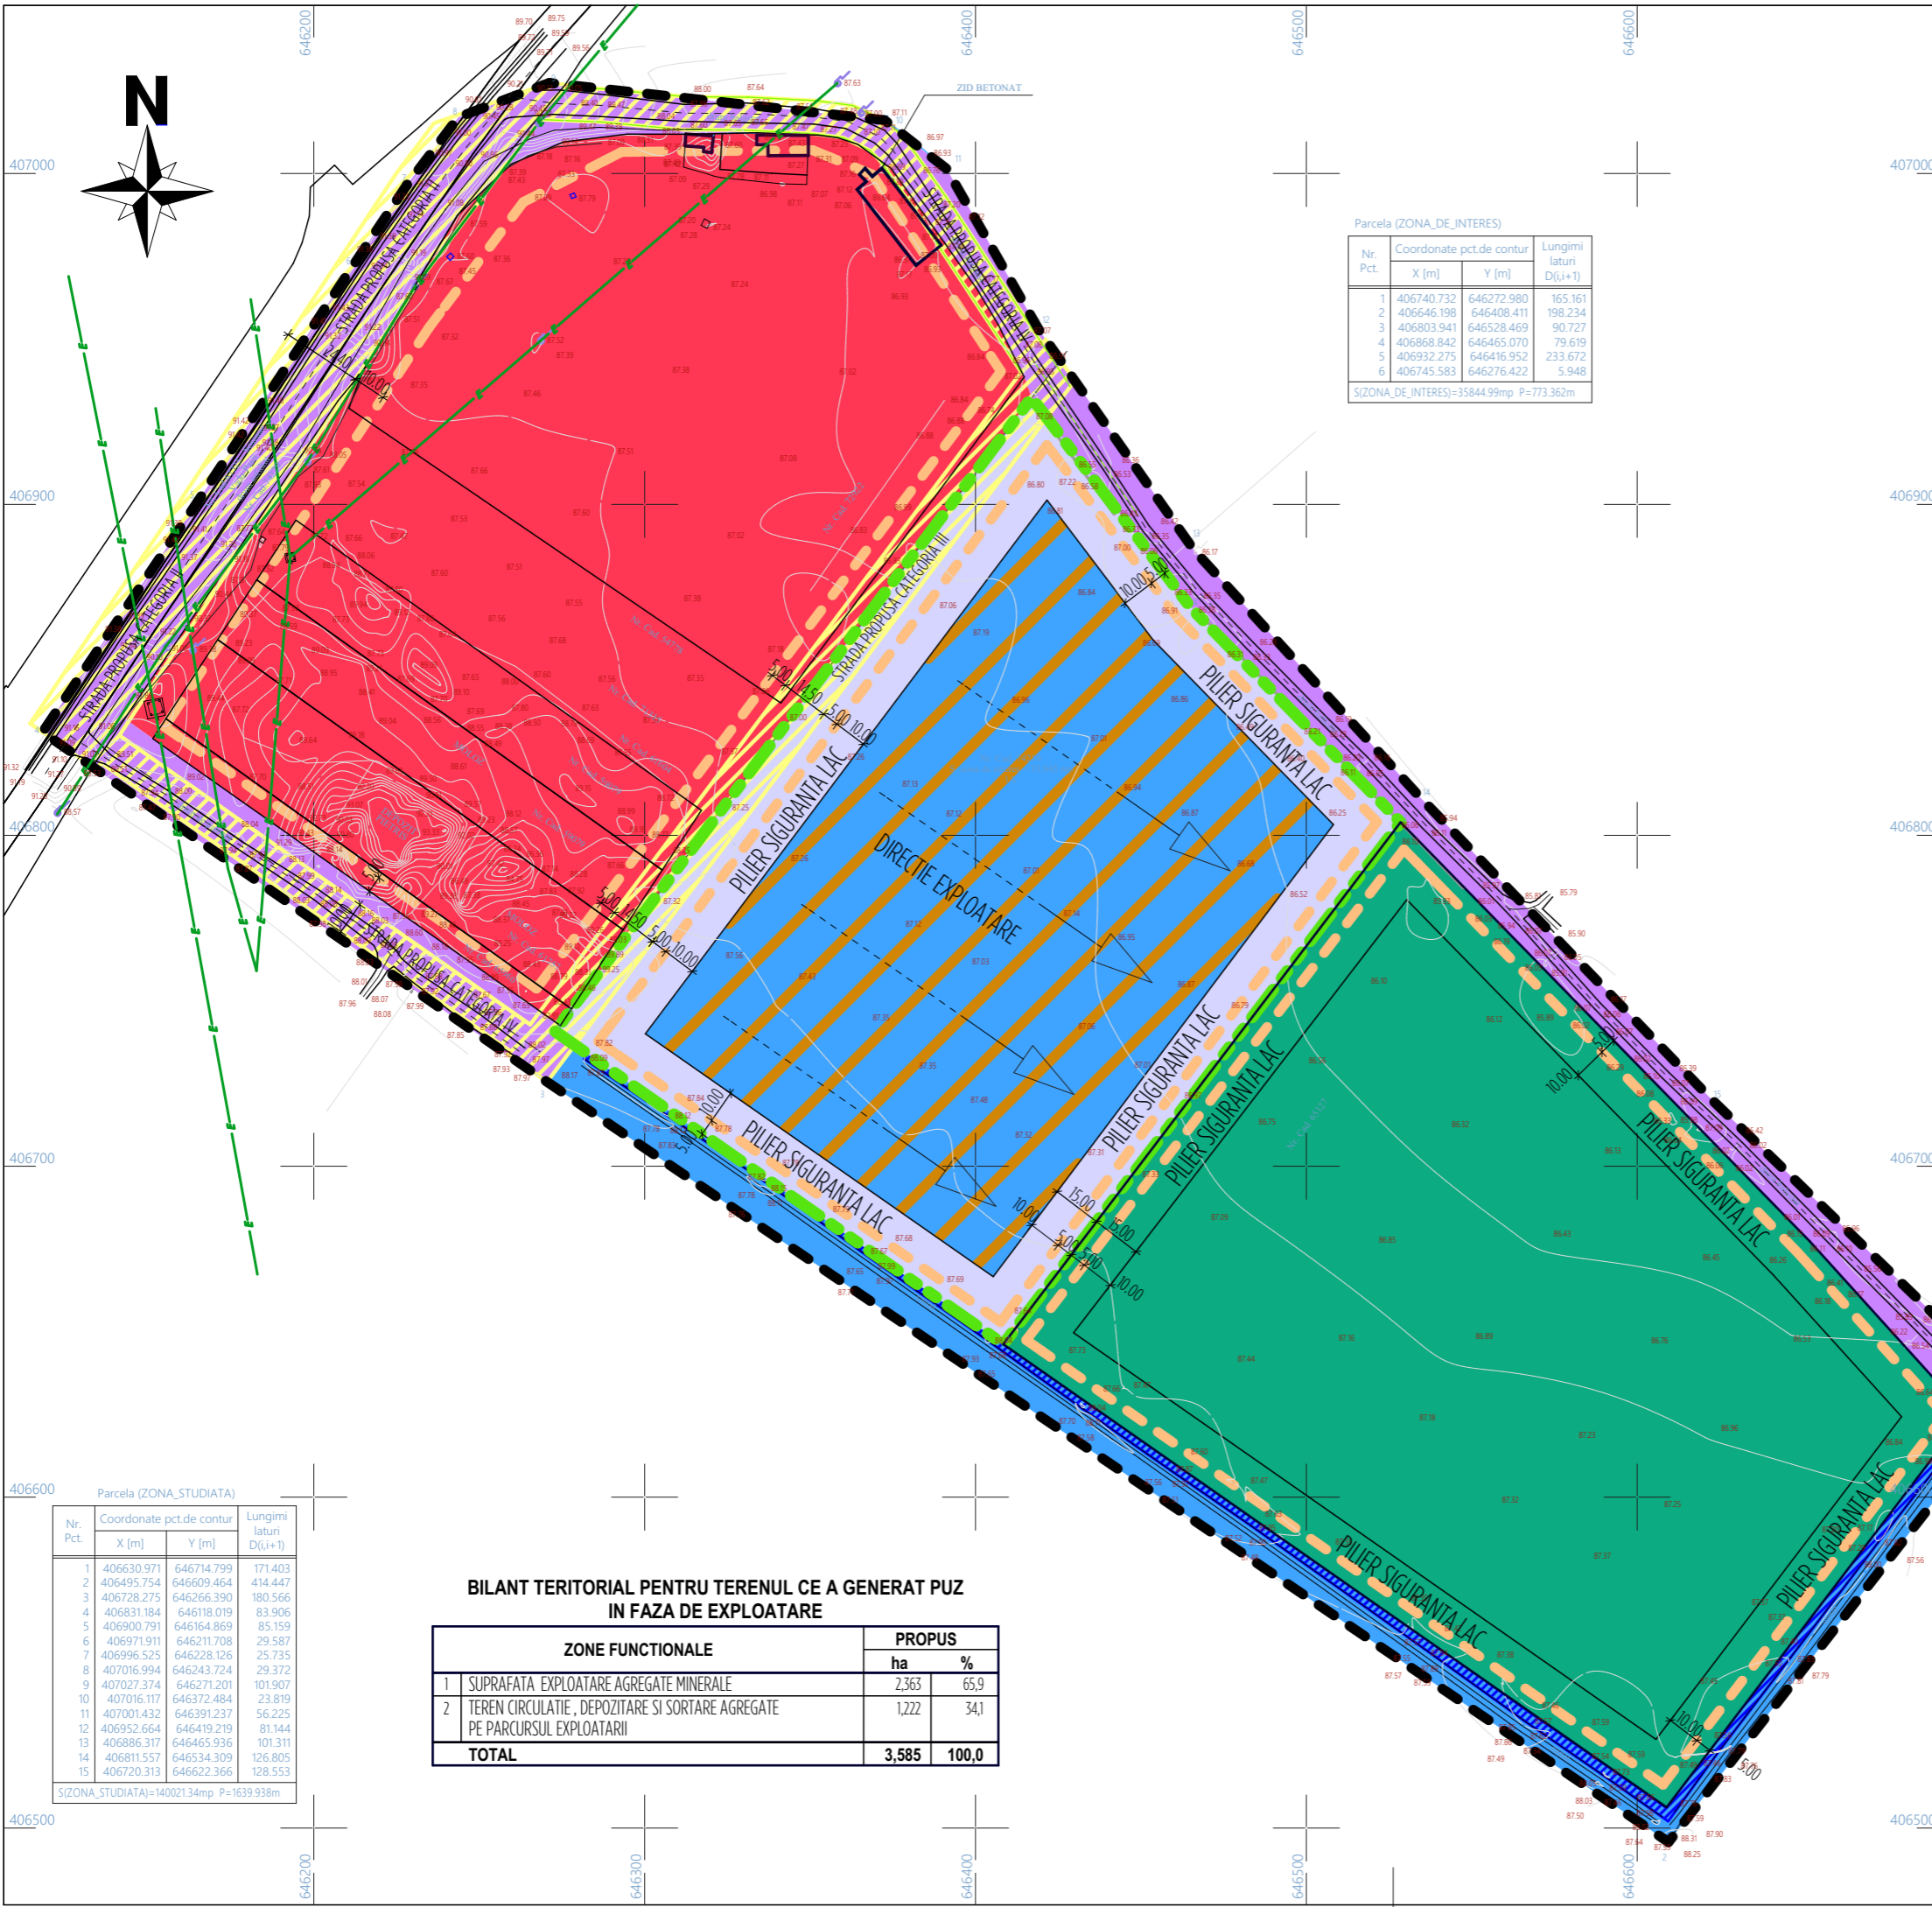

Parcela (ZONA\_DE\_INTERES)

Nr. Pct.	Coordonate pct.de contur		Lungimi laturi D(i,i+1)
	X [m]	Y [m]	
1	406740.732	646272.980	165.161
2	406646.198	646408.411	198.234
3	406803.941	646528.469	90.727
4	406868.842	646465.070	79.619
5	406932.275	646416.952	233.672
6	406745.583	646276.422	5.948

S(ZONA\_DE\_INTERES)=35844.99mp P=773.362m

Parcela (ZONA\_STUDIATA)

Nr. Pct.	Coordonate pct.de contur		Lungimi laturi D(i,i+1)
	X [m]	Y [m]	
1	406630.971	646714.799	171.403
2	406495.754	646609.464	414.447
3	406728.275	646266.390	180.566
4	406831.184	646118.019	83.906
5	406900.791	646164.869	85.159
6	406971.911	646211.708	29.587
7	406996.525	646228.126	25.735
8	407016.994	646243.724	29.372
9	407027.374	646271.201	101.907
10	407016.117	646372.484	23.819
11	407001.432	646391.237	56.225
12	406952.664	646419.219	81.144
13	406886.317	646465.936	101.311
14	406811.557	646534.309	126.805
15	406720.313	646622.366	128.553

S(ZONA\_STUDIATA)=140021.34mp P=1639.938m

### BILANT TERITORIAL PENTRU TERENUL CE A GENERAT PUZ IN FAZA DE EXPLOATARE

ZONE FUNCTIONALE	PROPOS	
	ha	%
1 SUPRAFATA EXPLOATARE AGREGATE MINERALE	2,363	65,9
2 TEREN CIRCULATIE, DEPOZITARE SI SORTARE AGREGATE PE PARCURSUL EXPLOATARII	1,222	34,1
<b>TOTAL</b>	<b>3,585</b>	<b>100,0</b>

SC SIGNUM SRL BUZAU  
B - DUL UNIRII / BL. C2 / APT. 14  
TEL. 0238 414896  
GSM 0722773115  
NR. REG. COM. J10722/06.12.2002  
COD U.I.F. 15070306

SEF PROIECT: ARH. DANIEL POPA

PROIECTAT: ARH. DANIEL POPA

DESENAT: ARH. DANIEL POPA

OBIECTIV: PUZ - DESCHIDERE EXPLOATARE BALAST

AMPLASAMENT: MUN. BUZAU, T37, P654, NR. CAD. 4583, JUD. BUZAU

BENEFICIAR: MUSATOIU ION SI MUSATOIU PAUNA

SCARA 1 / 2000	PROIECT NR. S 405.21 / PUZ	FAZA: <b>P.U.Z.</b>
DATA NOV 2023	REGLEMENTARI URBAE MOBILARE URBANA / LUCRARI EXPLOATARE	PL. NR. <b>A 4</b>