

# PUZ / A5/7. REGLEMENTARI URBAE - MOBILARE URBANA / POST EXPLOATARE


SCARA 1 : 2000

SUPRAFATA TOTALA ZONA STUDIATA = 14,0 ha

## LEGENDA

LIMITA ZONA STUDIATA	
LIMITA PROPRIETATE CARE A GENERAT PUZ	
IS + ID ZONA PENTRU INSTITUTII PUBLICE SI SERVICII DE INTERES GENERAL , SPATII COMERCIALE , SPATII PRESTARI SERVICII SI DE DEPOZITARE	
ZONA CIRCULATIE CAROSABILA PRINCIPALA	
ZONA CANALE DE DESECARA	
ZONA RECREERE , AGREMENT , SPORT	
CONSTRUCTII HOTELIERE , RECREERE , AGREMENT	
LAC AGREMENT	
SPATII VERZI AMENAJATE	

SUPRAFATA TEREN PROPRIETATE MUSATOIU ION SI MUSATOIU PAUNA = 35.845 m<sup>2</sup>  
NR. CAD. 4583 - 35.845 m<sup>2</sup>

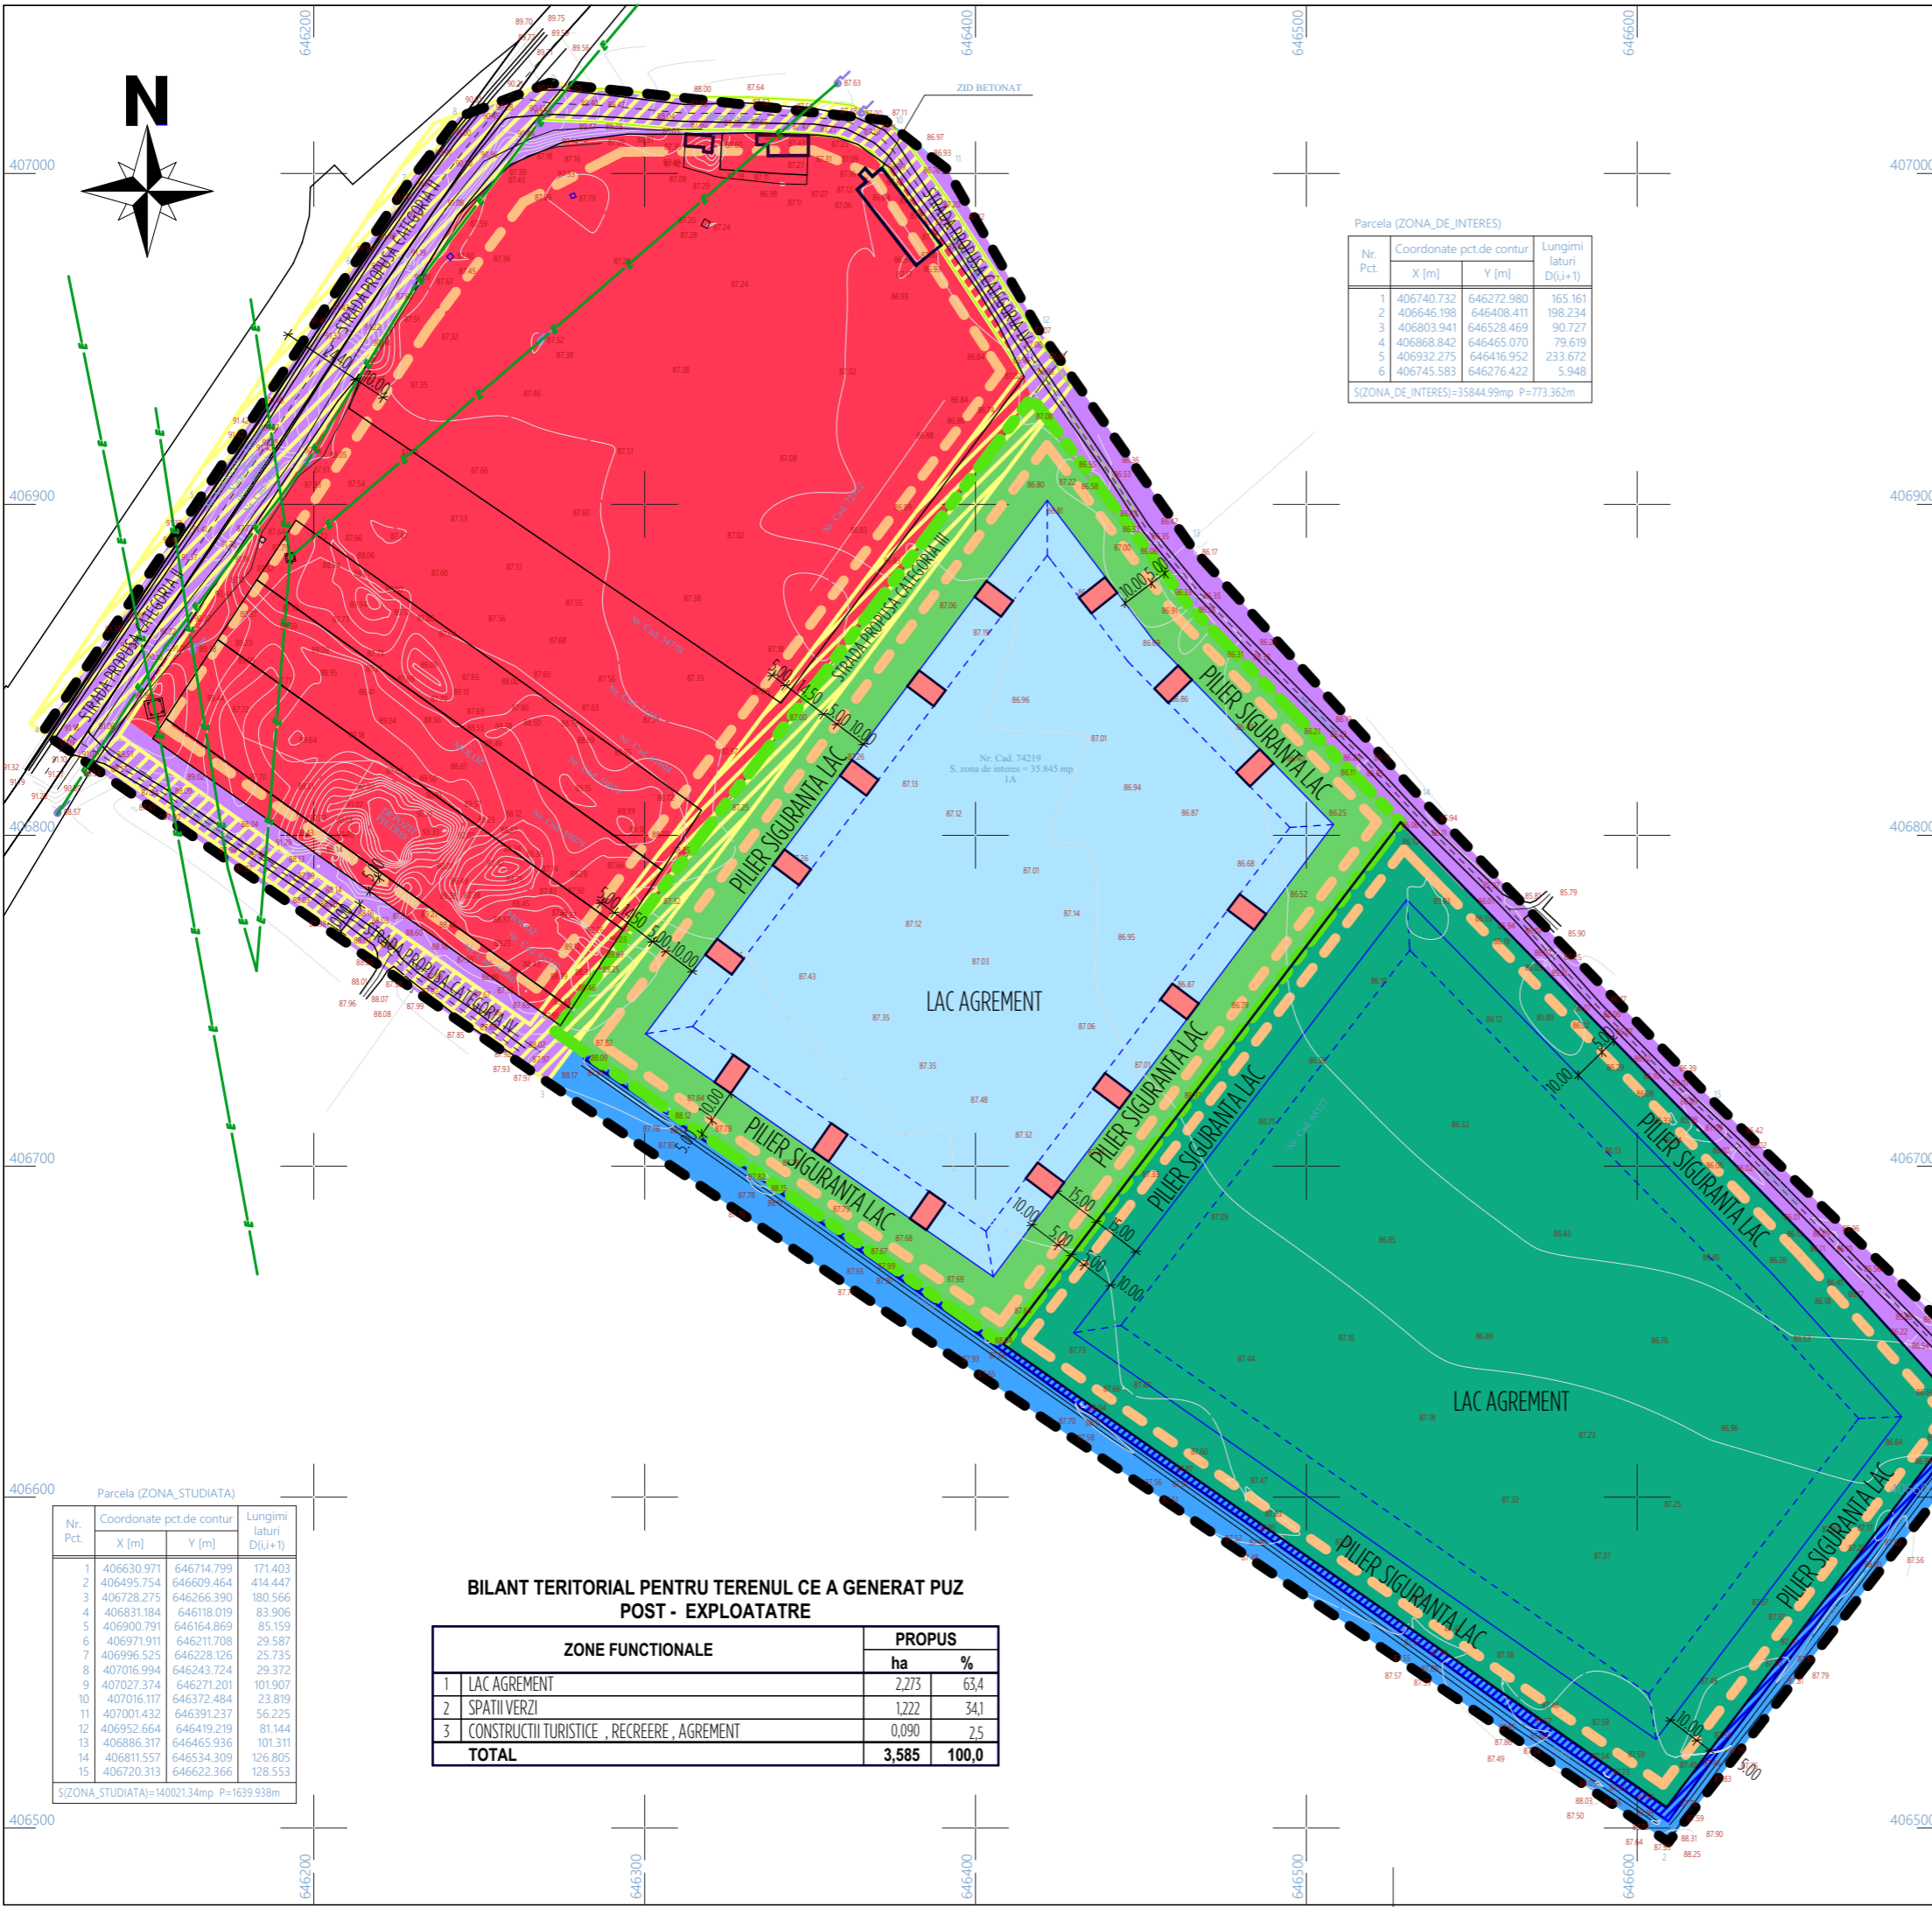

Parcela (ZONA\_DE\_INTERES)

Nr. Pct.	Coordonate pct.de contur		Lungimi laturi D(i,i+1)
	X [m]	Y [m]	
1	406740.732	646272.980	165.161
2	406646.198	646408.411	198.234
3	406803.941	646528.469	90.727
4	406868.842	646465.070	79.619
5	406932.275	646416.952	233.672
6	406745.583	646276.422	5.948

S(ZONA\_DE\_INTERES)=35844.99mp P=773.362m

Parcela (ZONA\_STUDIATA)

Nr. Pct.	Coordonate pct.de contur		Lungimi laturi D(i,i+1)
	X [m]	Y [m]	
1	406630.971	646714.799	171.403
2	406495.754	646609.464	414.447
3	406728.275	646266.390	180.566
4	406831.184	646118.019	83.906
5	406900.791	646164.869	85.159
6	406971.911	646211.708	29.587
7	406996.525	646228.126	25.735
8	407016.994	646243.724	29.372
9	407027.374	646271.201	101.907
10	407016.117	646372.484	23.819
11	407001.432	646391.237	56.225
12	406952.664	646419.219	81.144
13	406886.317	646465.936	101.311
14	406811.557	646534.309	126.805
15	406720.313	646622.366	128.553

S(ZONA\_STUDIATA)=140021.34mp P=1639.938m

**BILANT TERITORIAL PENTRU TERENUL CE A GENERAT PUZ POST - EXPLOATATRE**

ZONE FUNCTIONALE	PROPOS	
	ha	%
1 LAC AGREMENT	2,273	63,4
2 SPATII VERZI	1,222	34,1
3 CONSTRUCTII TURISTICE , RECREERE , AGREMENT	0,090	2,5
<b>TOTAL</b>	<b>3,585</b>	<b>100,0</b>

SC SIGNUM SRL BUZAU  
B - DUL UNIRII / BL. C2 / APT. 14  
TEL. 0238 414896  
GSM 072277315  
NR. REG. COM. J10722/06.12.2002  
COD U.I.F. 15070306

SEF PROIECT	ARH. DANIEL POPA
PROIECTAT	ARH. DANIEL POPA
DESENAT	ARH. DANIEL POPA
OBIECTIV:	PUZ - DESCHIDERE EXPLOATARE BALAST
AMPLASAMENT:	MUN. BUZAU , T37 , P654 , NR. CAD. 4583 , JUD. BUZAU
BENEFICIAR:	MUSATOIU ION SI MUSATOIU PAUNA

SCARA  
1 / 2000

DATA  
NOV 2023

PROIECT NR. S 405.21 / PUZ

REGLEMENTARI URBAE  
MOBILARE URBANA / POST EXPLOATARE

FAZA:  
**P.U.Z.**

PL. NR.  
**A 5**