

# PUD / A3/6.

## REGLEMENTARI URBANISTICE MOBILARE URBANA

SCARA 1 : 500

### LEGENDA

- LIMITA TEREN CE A GENERAT PUD
- LIMITA INTRAVILAN
- RETRAGERE CONSTRUCTII DE LA ALINIAMENT CU DN 203 D
- ZONA PENTRU CAI DE COMUNICATIE SI CONSTRUCTII AFERENTE - SUBZONA CAI DE COMUNICATIE RUTIERA
- ID UNITATI INDUSTRIALE SI DEPOZITARE
- IS + ID ZONA INSTITUTII , SERVICII , COMERT , INDUSTRIE SI DEPOZITARE IS + ID
- TERENURI AGRICOLE IN EXTRAVILAN
- CONSTRUCTII PROPUSE
- CONSTRUCTII PROPUSE
- CONSTRUCTII PROPUSE
- CONSTRUCTII PROPUSE
- ZONA PROTECTIE LEA 110 KV 18,5 m DIN AX
- ZONA INTERDICTIE DE CONSTRUIRE 20 m AX DRUM
- ZONA PROTECTIE CONDUCTA ADUCTIUNE APA POTABILA 10 m AX CONDUCTA
- CONDUCTA APA POTABILA
- RETEA ELECTRICA AERIANA
- RETEA ELECTRICA SUBTERANA
- RETEA GAZE
- RETEA CANALIZARE

- LEGENDA
- LIMITA ZONA STUDIATA NC / LIMITA PROPRIETATE
  - CONSTRUCTII
  - CONDUCTA GAZE (DRUM/MARGINE)
  - AX DRUM
  - GARD PLASA
  - RETEA ELECTRICA AERIANA
  - RETEA ELECTRICA AERIANA
  - RETEA APA
  - CLUTIE GAZE
  - 90.25 COTA
  - 5551 TEXT NC
  - STL ST. LEMN
  - CANAL GAZE
  - INDICATOR ST. ELECTRIC
  - RETEA TRANSPORT


INVENTAR COORDONATE ZONA STUDIATA

Sistem de proiectie Stereo 1970

Nr pct.	X(m)	Y(m)
1.	404454.260	643613.910
2.	404380.340	643650.170
3.	404372.450	643654.040
4.	404338.610	643541.310
5.	404339.630	643534.870
6.	404354.420	643527.620
7.	404428.340	643491.360
8.	404448.990	643481.229
9.	404502.472	643590.266

Suprafata = 16357 mp

ZONE FUNCTIONALE	PROPUIS	
	SUPRAFATA m <sup>2</sup>	PROCENT %
1 CIRCULATIE CAROSABILA DE INCINTA	6400	39,1
2 CIRCULATIE PIETONALA DE INCINTA - TROTUAR DE PROTECTIE , ALEE PIETONALA	1027	6,3
3 SPATII VERZI AMENAJATE	3490	21,3
4 CONSTRUCTII PROPUSE	5440	33,3
<b>TOTAL</b>	<b>16357</b>	<b>100,0</b>

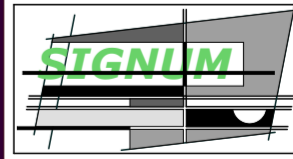

SC SIGHIRIUM SRL BUZAU  
B - DUC. UNIBR / BL. C2 / APT. 14  
TEL. 0238 414948  
GSM 0720777319  
NR. REG. COM. 28072206 12.2002  
COD U.I.F. 18072006


SEF PROIECT	ARH. DANIEL POPA
PROIECTANT	ARH. DANIEL POPA
DESENAT	ARH. DANIEL POPA

**PUD - CONSTRUIRE ANSAMBLU 10 HALE**

SOS. CONSTANTEI / NR. 25 / T.39 , P.111 / MUN. BUZAU / JUD. BUZAU

BENEFICIAR: ELASYS EXPLORER SRL

DATA	SCARA	TITLU PAVAZ	PROIECT NR. PUD 1124	FOAIA
NOV 2024	1/500	<b>REGLEMENTARI URBANE MOBILARE URBANA</b>		P.U.D. / P. NR. / A 3

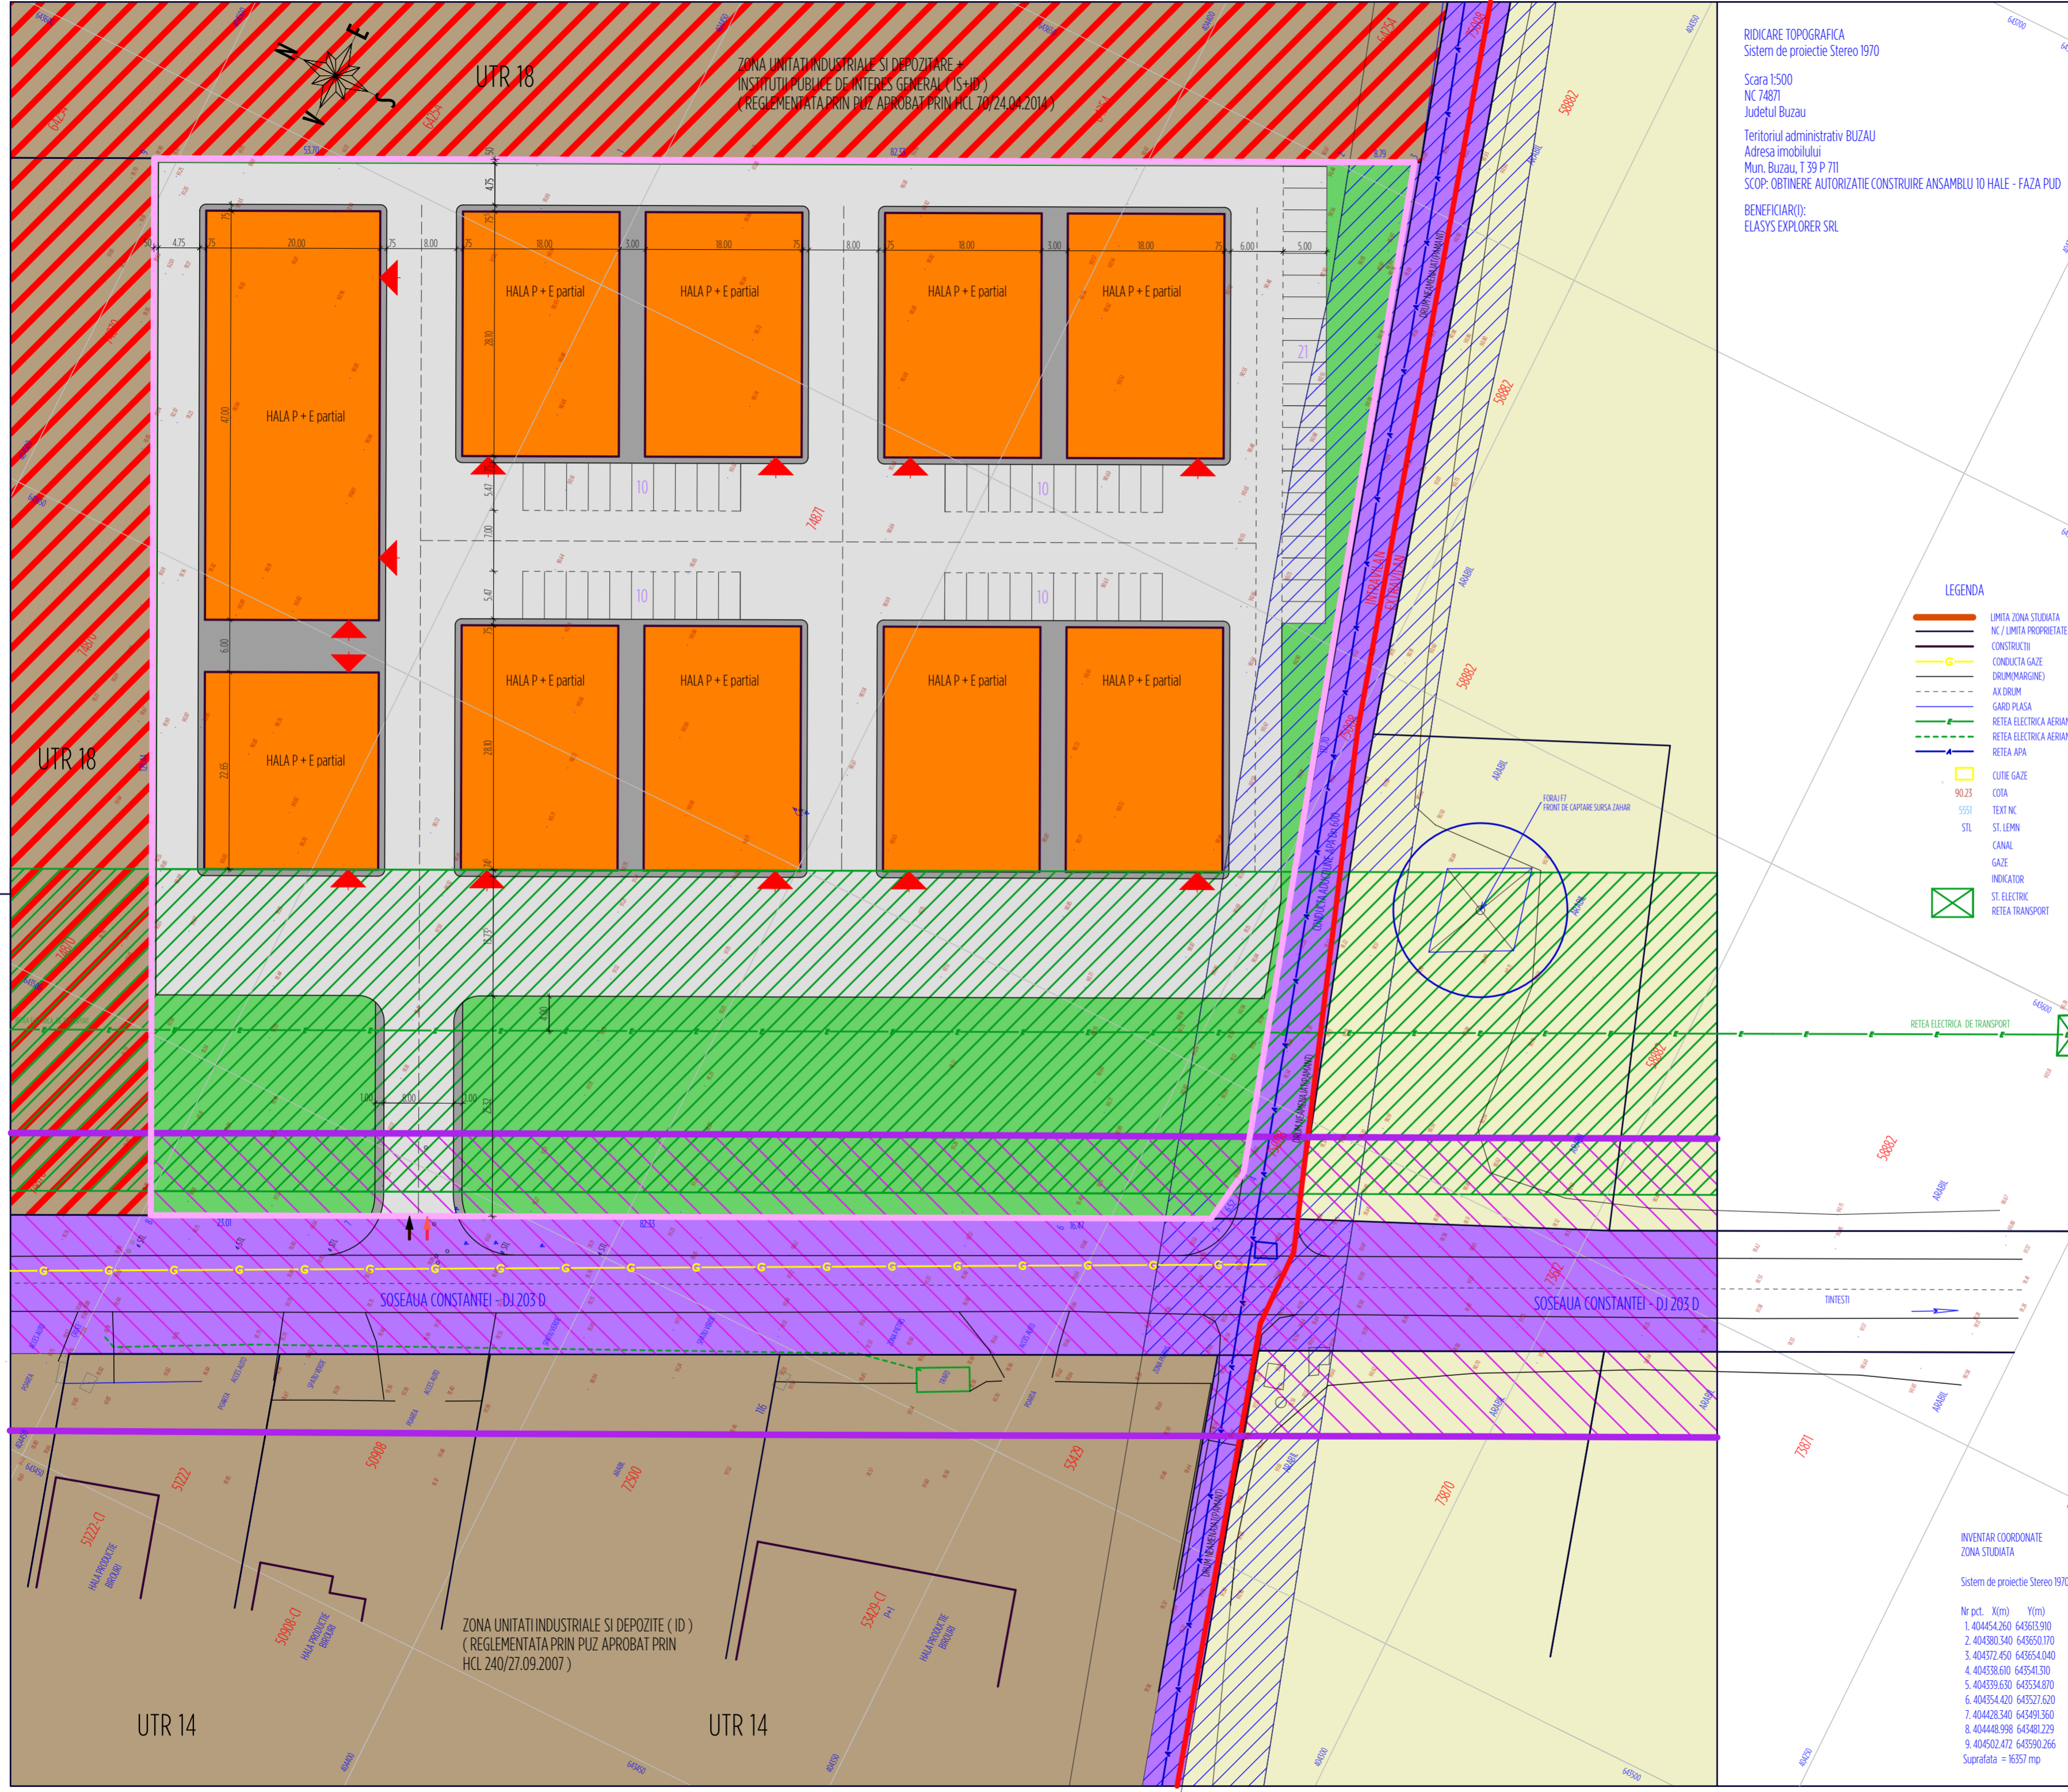

RIDICARE TOPOGRAFICA  
Sistem de proiectie Stereo 1970

Scara 1:500  
NC 74871  
Judetul Buzau

Teritoriul administrativ BUZAU  
Adresa imobilului  
Mun. Buzau, T.39 P.711  
SCOP: OBTINERE AUTORIZATIE CONSTRUIRE ANSAMBLU 10 HALE - FAZA PUD

BENEFICIAR(D):  
ELASYS EXPLORER SRL

UTR 18

ZONA UNITATI INDUSTRIALE SI DEPOZITARE + INSTITUTII PUBLICE DE INTERES GENERAL (IS+ID) (REGLEMENTATA PRIN PUZ APROBAT PRIN HCL 70/24.04.2014)

UTR 18

UTR 14

UTR 14

ZONA UNITATI INDUSTRIALE SI DEPOZITARE (ID) (REGLEMENTATA PRIN PUZ APROBAT PRIN HCL 240/27.09.2007)

SOSEAUA CONSTANTEI - DJ 203 D

SOSEAUA CONSTANTEI - DJ 203 D

SOSEAUA CONSTANTEI - DJ 203 D

SOSEAUA CONSTANTEI - DJ 203 D