


PUZ / A5/7 ECHIPARE EDILITARA


SCARA 1 : 2000
SUPRAFATA TOTALA ZONA STUDIATA = 14,90 ha

LEGENDA

LIMITA ZONA STUDIATA	
LIMITA PROPRIETATE AURONINI TRICOT SRL	
LIMITA TERITORIU ADMINISTRATIV BUZAU	
LINEE ELECTRICE SUBTERANE	
CONDUCTA CANALIZARE	
CONDUCTA APA POTABILA	
Antena irigatie A3- a /CS2/SPP9	
ZONA PENTRU CAI DE COMUNICATIE SI CONSTRUCTII ABERENTE	
TERENI CAI DE COMUNICATIE PROPUSE IN Faza PRELIMINARA SITUAT IN AFARA ZONEI DE STUDIU PUZ	
ZONA CANALE DE DESECCARE	
ZONA PROTECTIE CANALE DE DESECCARE 2.0 m fata de ampriza canal	

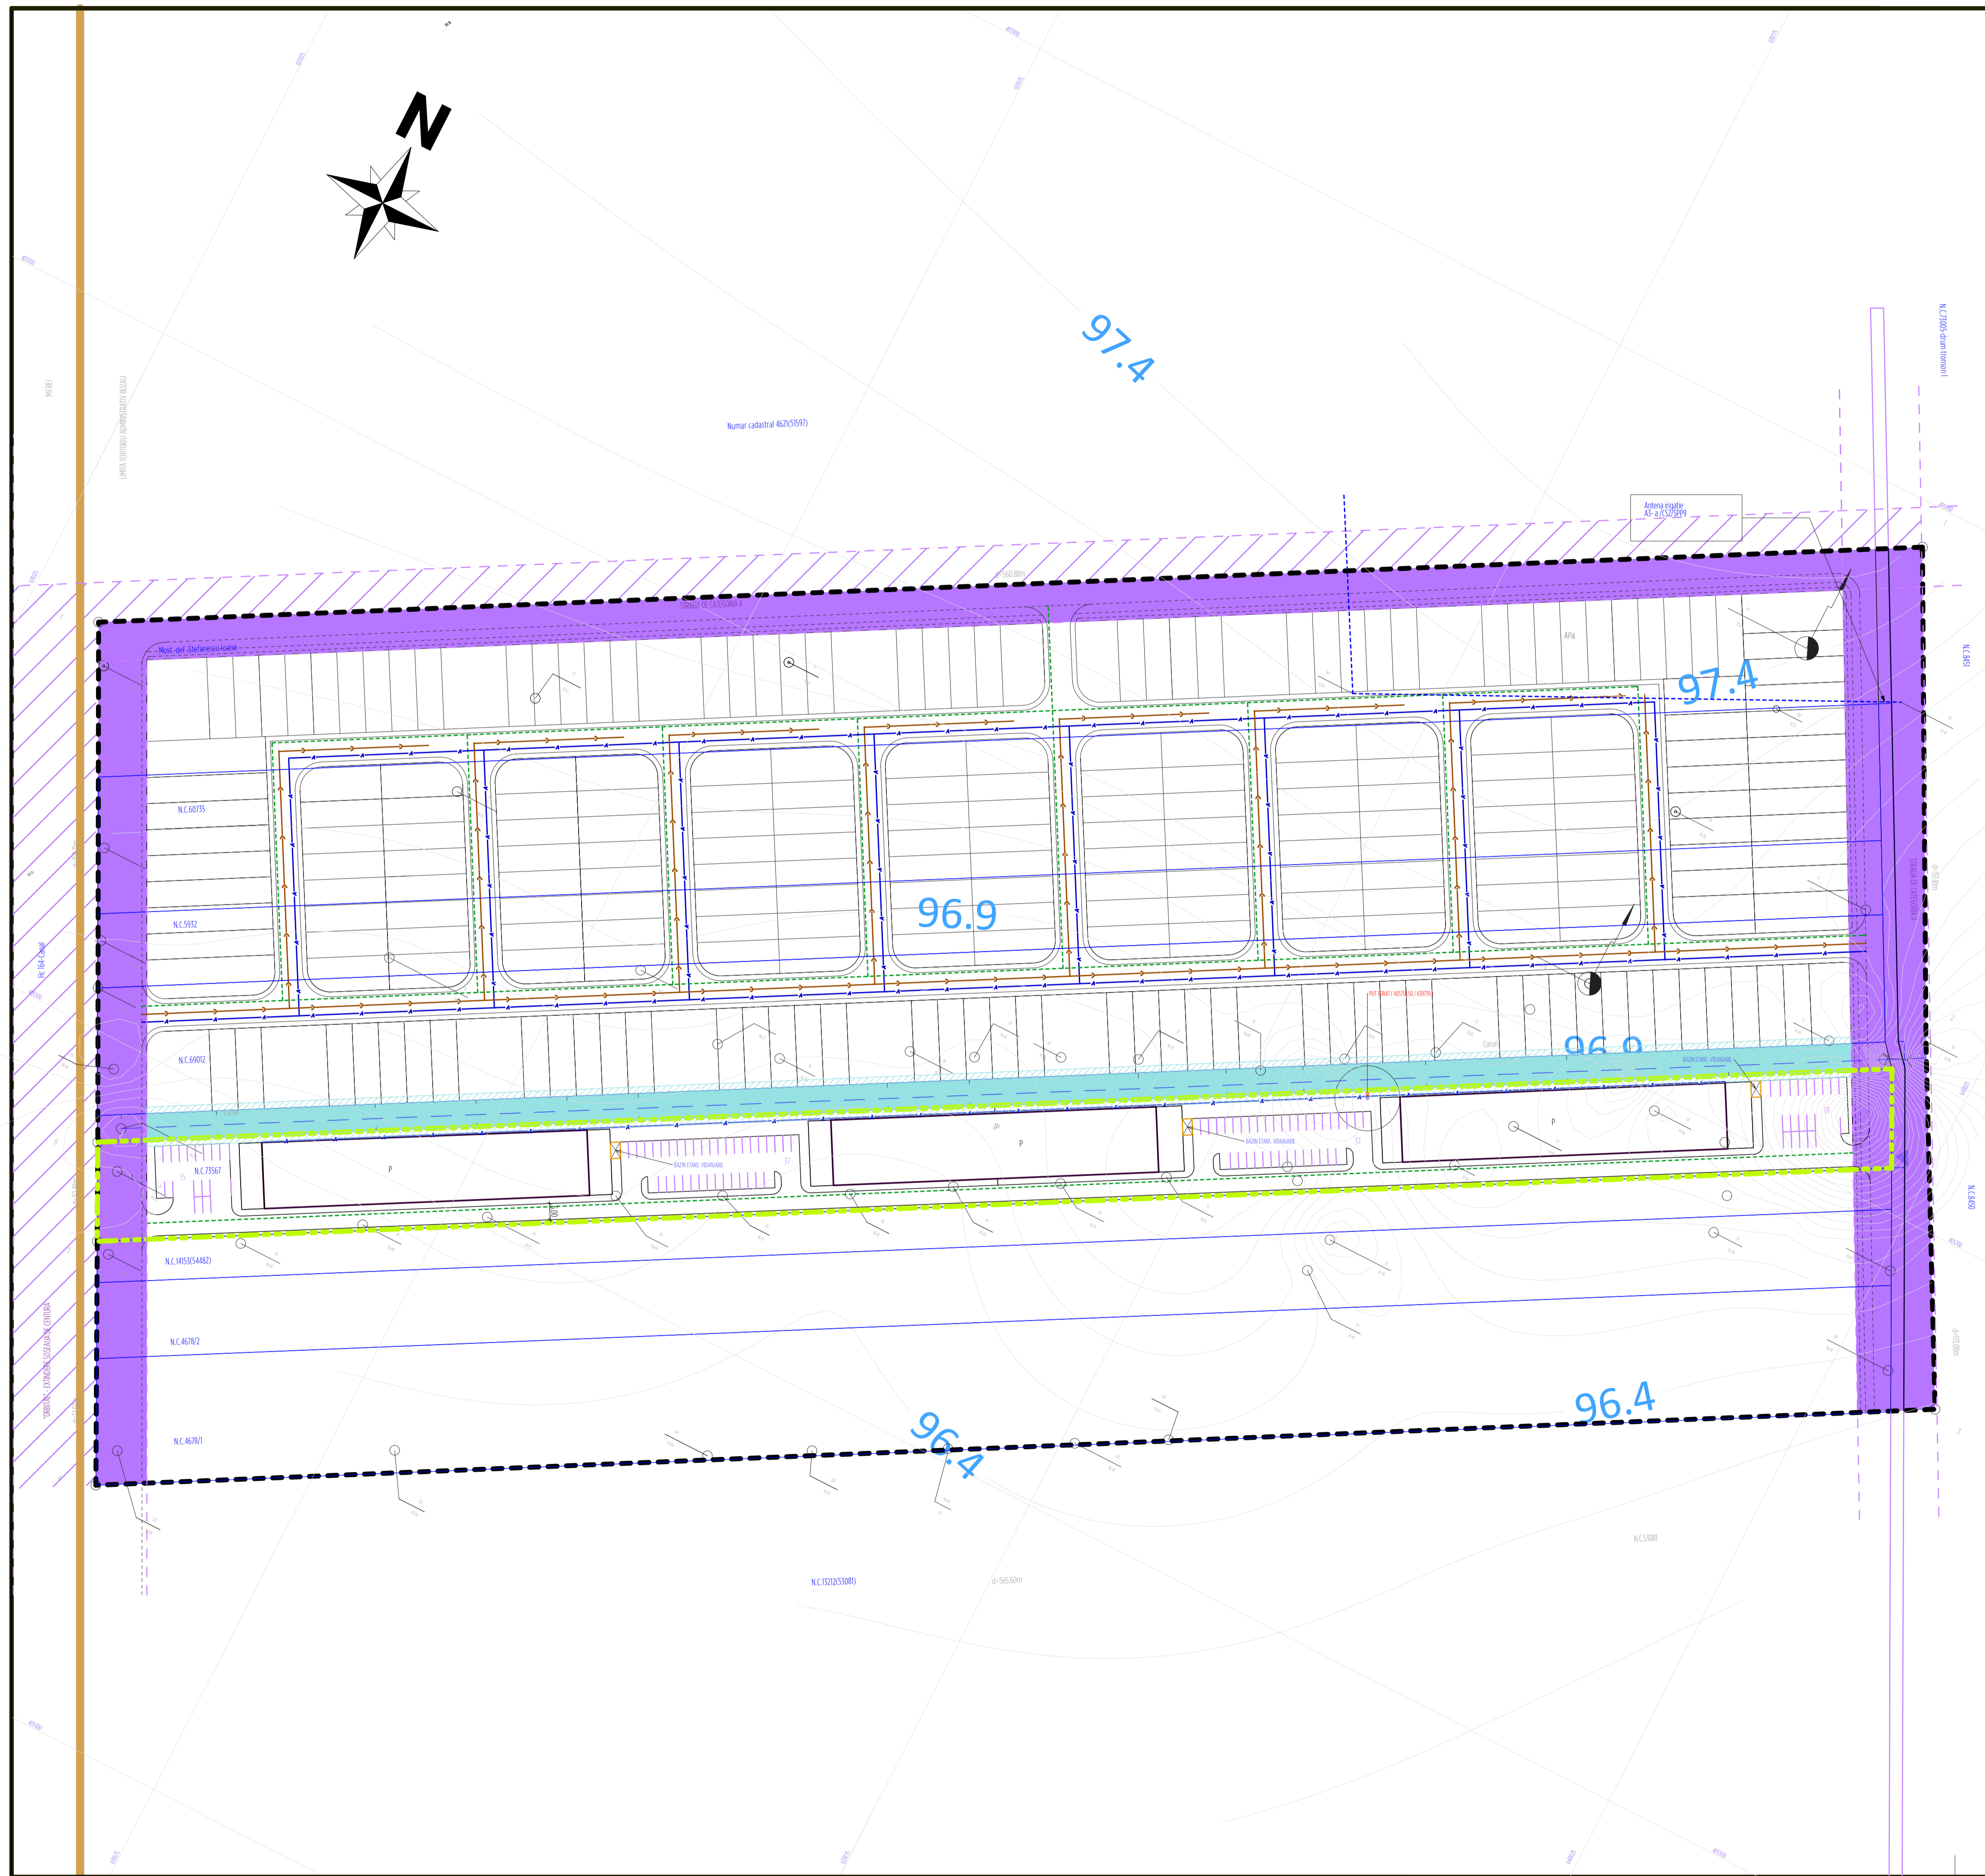

SUPRAFATA TEREN PROPRIETATE AURONINI TRICOT SRL = 16,798 m²

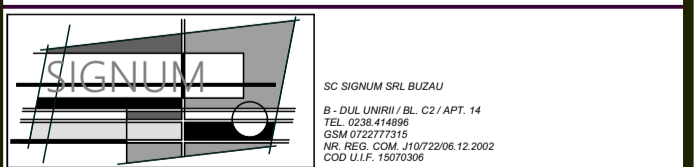

SUP. PROIECT	ARH. DANIEL POIPA
PROIECTANT	ARH. DANIEL POIPA
REDACTANT	ARH. DANIEL POIPA

PROIECT: PUZ - CONSTRUIRE SPATII SERVICII - DESTINATIE EVENIMENTE, CAZARE SI IMPREJMUIRE
MUN. BUZAU / JUD. BUZAU / TR. 1 / PS / NR. CAD. 73567

CLIENT	AURONINI TRICOT SRL
PROIECT NR.	1 41122 / PZ
DATA	NOV 2022
SCARA	1 / 1000
PROIECTANT	PUZ
PROIECTANT	ECHIPARE EDILITARA
PROIECTANT	A 5