

# PUZ / A2/7. SITUATIA EXISTENTA

SCARA 1 : 1000  
SUPRAFATA TOTALA ZONA STUDIATA = 4,73 ha


## LEGENDA

LIMITA ZONA STUDIATA	
LIMITA PROPRIETATE CE A GENERAT PUZ	
IDI ZONA IN CARE SE VA ELABORA PUZ CU FUNCTIUNEA ID + IS	
SV ZONA VERDE , SCUARURI , RECREERE	
ZONA PENTRU CAI DE COMUNICATIE SI CONSTRUCTII AFERENTE SUBZONA CAI DE COMUNICATIE RUTIERA	
ZONA PENTRU CAI DE COMUNICATIE SI CONSTRUCTII AFERENTE SUBZONA CAI FERATE	
LINIE ELECTRICA AERIANA	

SUPRAFATA TEREN PROPRIETATE RAICU IONUT MARIUS & RAICU MIRELA = 1500 m<sup>2</sup>  
P.O.T. EXISTENT 0 %  
C.U.T. EXISTENT 0

## BILANT TERITORIAL EXISTENT

ZONE FUNCTIONALE	EXISTENT	
	ha	%
1 ZONA PENTRU CAI DE COMUNICATIE SI CONSTRUCTII AFERENTE - CAI DE COMUNICATIE RUTIERA	0,940	19,8
2 ZONA PENTRU CAI DE COMUNICATIE - CAI FERATE	0,012	0,3
3 IDI ZONA IN CARE SE VA ELABORA PUZ CU FUNCTIUNEA ID + IS	3,692	78,1
4 SV ZONA VERDE , SCUARURI , RECREERE	0,086	1,8
TOTAL	4,730	100,0

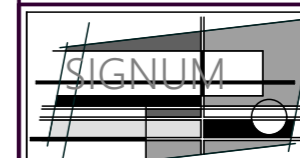

SC SIGNUM SRL BUZAU  
B - DUL UNIRII / BL. C2 / APT. 14  
TEL. 0238.414896  
GSM 072277315  
NR. REG. COM. J10722/06.12.2002  
COD U.I.F. 1507306


SEF PROIECT	ARH. DANIEL POPA
PROIECTAT	ARH. DANIEL POPA
DESEINAT	ARH. DANIEL POPA

PROIECT: PUZ - CONSTRUIRE HALA DEPOZITARE CU SEDIU ADMINISTRATIV SI SPATIU DE VANZARE

AMPLASAMENT: MUN. BUZAU / JUD. BUZAU / T37 / P682/1

BENEFICIAR: RAICU IONUT MARIUS & RAICU MIRELA

DATA	SCARA	PROIECT NR. S 101.24 / PUZ	FAZA:
IAN 2024	1 / 1000		P.U.Z.
		TITUL PLANSEI:	PL. NR.
		SITUATIA EXISTENTA	A 2

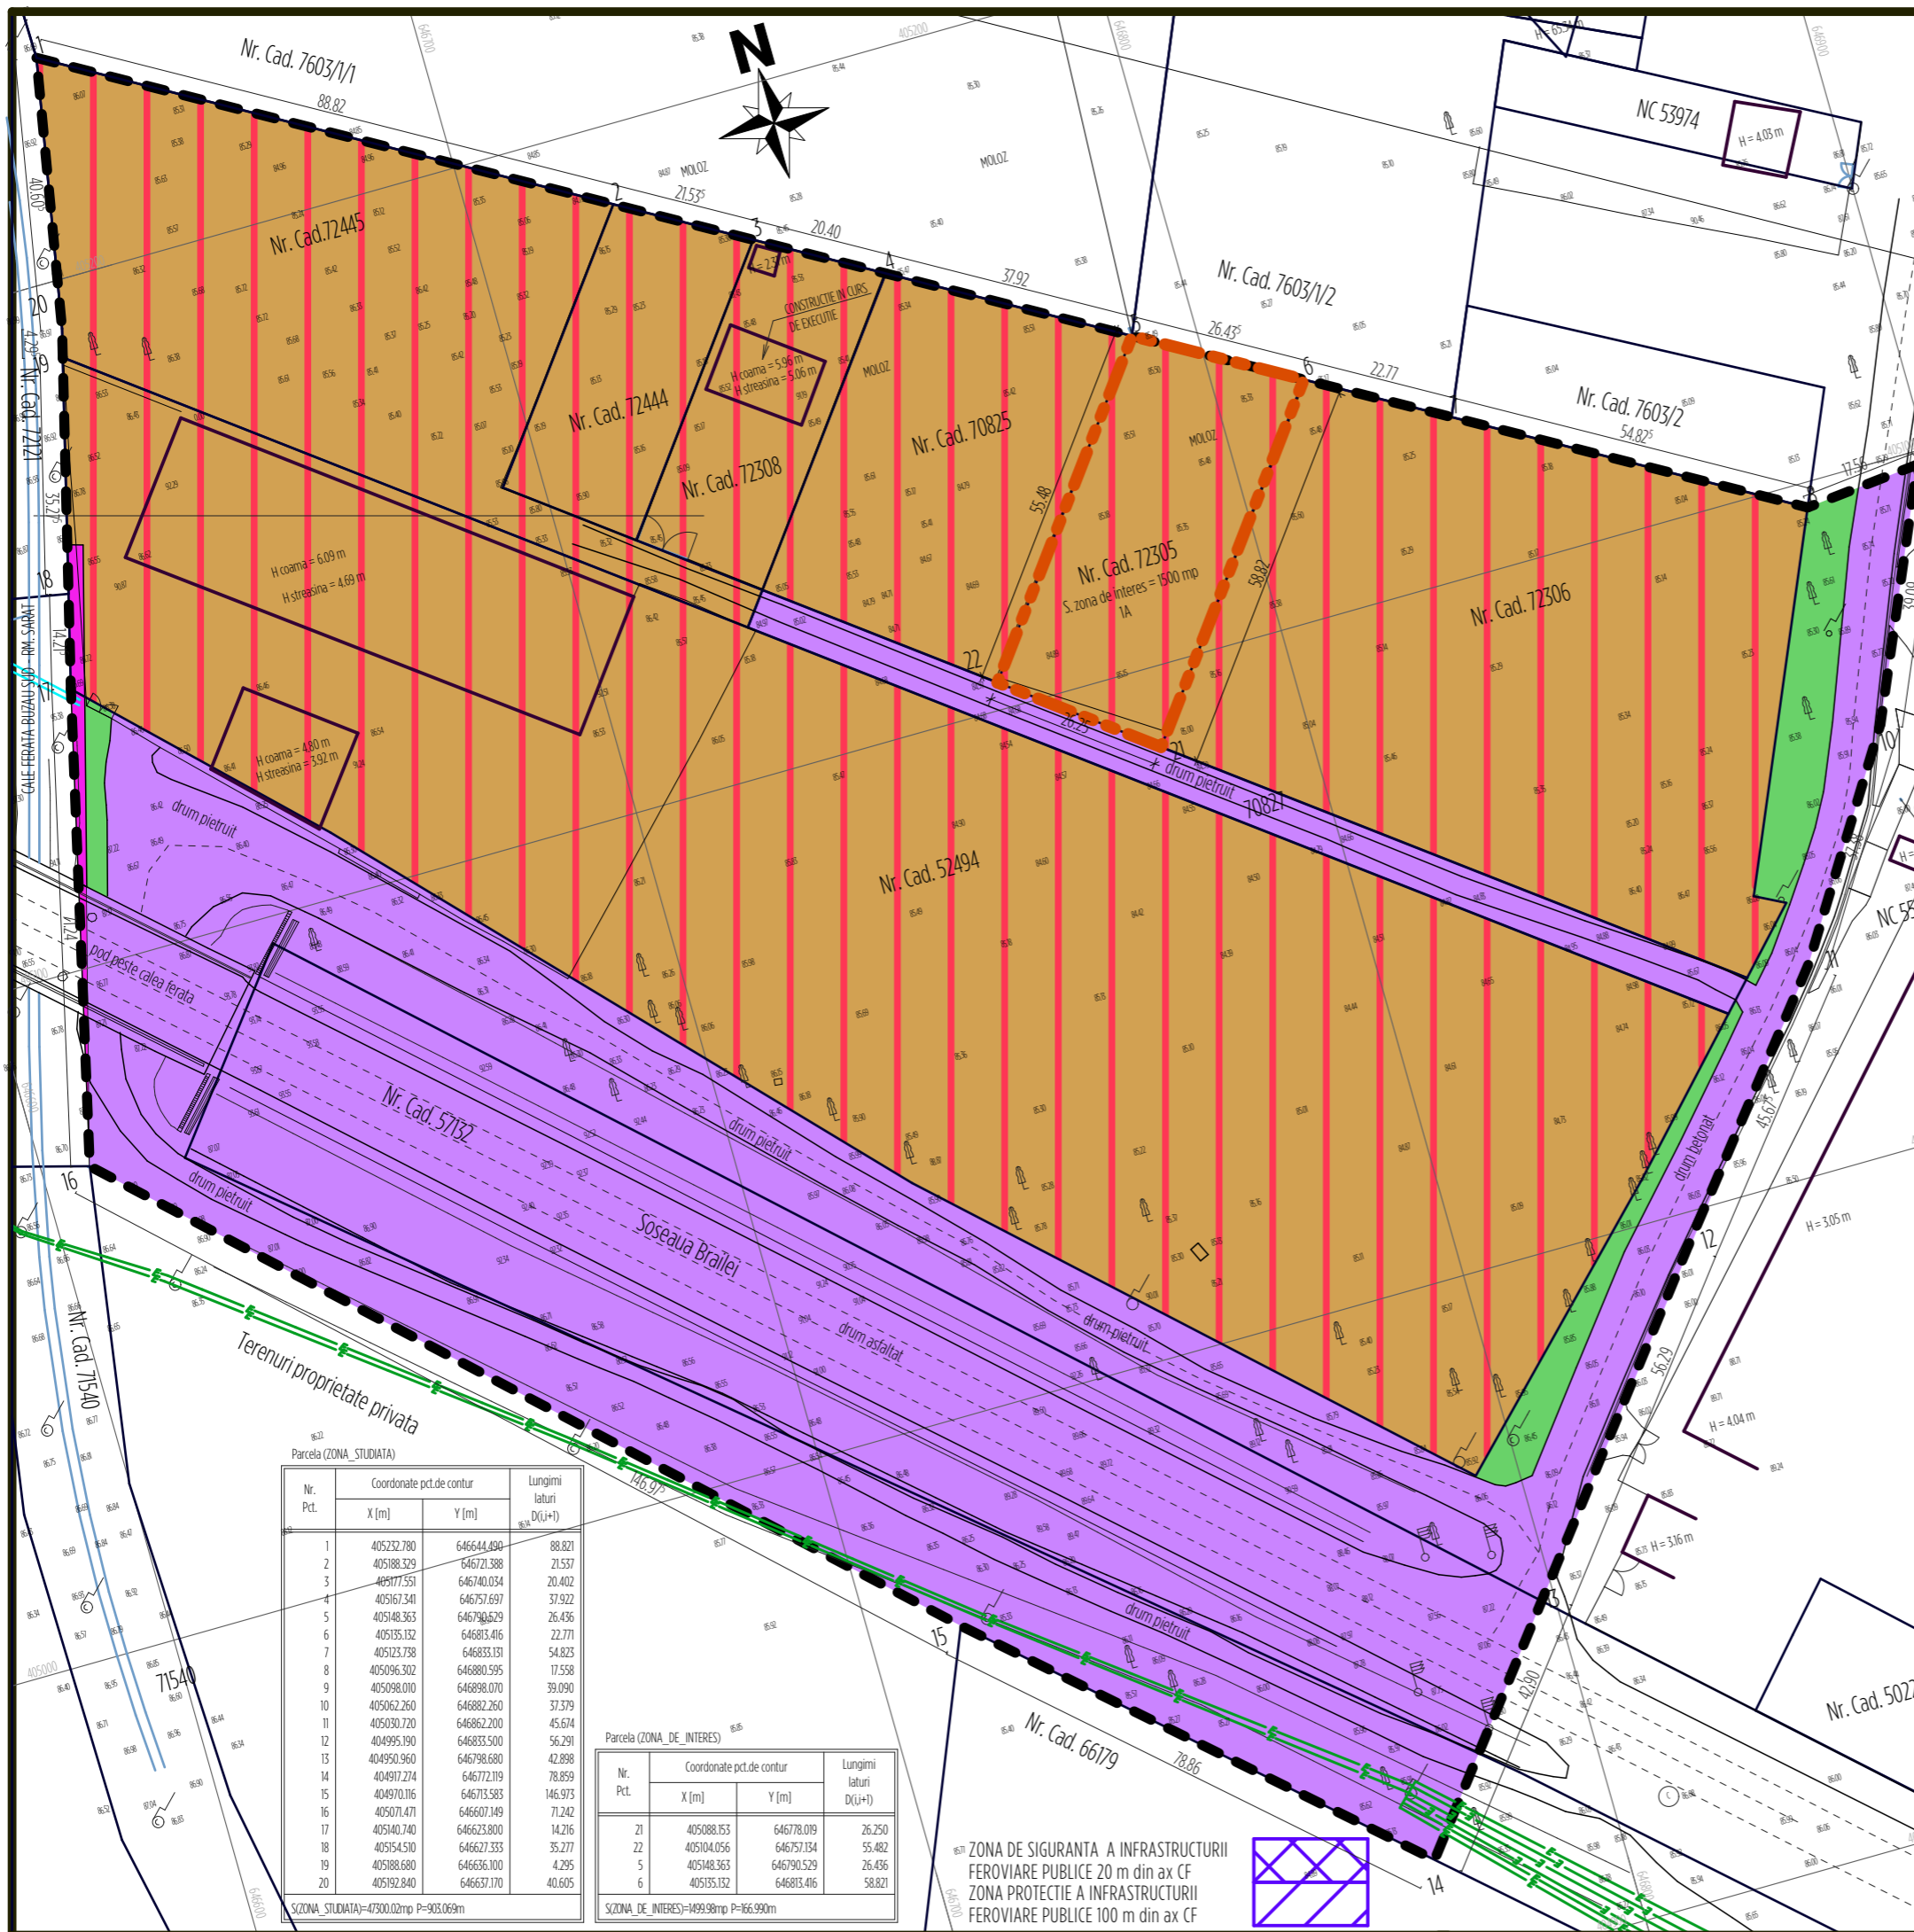

Parcela (ZONA STUDIATA)

Nr. Pct.	Coordonate pct.de contur		Lungimi laturi D(i,i+1)
	X [m]	Y [m]	
1	405232.780	646644.490	88.821
2	405188.329	646721.388	21.537
3	405177.551	646740.034	20.402
4	405167.341	646757.697	37.922
5	405148.363	646790.629	26.436
6	405135.132	646813.416	22.771
7	405123.738	646833.131	54.823
8	405096.302	646880.595	17.558
9	405098.010	646898.070	39.090
10	405062.260	646882.260	37.379
11	405030.720	646862.200	45.674
12	404995.190	646833.500	56.291
13	404950.960	646798.680	42.898
14	404917.274	646772.119	78.859
15	404910.116	646713.583	146.973
16	405071.471	646607.149	71.242
17	405140.740	646623.800	14.216
18	405154.510	646627.333	35.277
19	405188.680	646636.100	4.295
20	405192.840	646637.170	40.605

S.ZONA STUDIATA=47300.02mp P=903.069m

Parcela (ZONA DE INTERES)

Nr. Pct.	Coordonate pct.de contur		Lungimi laturi D(i,i+1)
	X [m]	Y [m]	
21	405088.153	646778.019	26.250
22	405104.056	646757.134	55.482
5	405148.363	646790.529	26.436
6	405135.132	646813.416	58.821

S.ZONA DE INTERES=1499.98mp P=166.990m

ZONA DE SIGURANTA A INFRASTRUCTURII FERROVIARE PUBLICE 20 m din ax CF  
ZONA PROTECTIE A INFRASTRUCTURII FERROVIARE PUBLICE 100 m din ax CF

