


# PUZ / A5/7. ECHIPARE EDILITARA

SCARA 1 : 1000  
SUPRAFATA TOTALA ZONA STUDIATA = 4,73 ha


## LEGENDA

LIMITA ZONA STUDIATA	
LIMITA PROPRIETATE CE A GENERAT PUZ	
CONDUCTA GAZE NATURALE	
LINEE ELECTRICA AERIANA	
LINEE ELECTRICA SUBTERANA PROPUISA	
CONDUCTA CANALIZARE	
CONDUCTA APA POTABILA	
BAZIN ETANS VIDANJABIL	

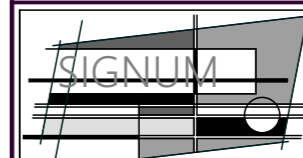

SC SIGNUM SRL BUZAU  
B - DUL UNIRII / BL. C2 / APT. 14  
TEL. 0238.414896  
GSM 0722777315  
NR. REG. COM. J10722/06.12.2002  
COD U.I.F. 15070306

SEF PROIECT	ARH. DANIEL POPA		
PROIECTAT	ARH. DANIEL POPA		
DESEINAT	ARH. DANIEL POPA		
OBIECTIV:	<b>PUZ - CONSTRUIRE HALA DEPOZITARE CU SEDIU ADMINISTRATIV SI SPATIU DE VANZARE</b>		
AMPLASAMENT:	MUN. BUZAU / JUD. BUZAU / T37 / P682/1		
BENEFICIAR:	RAICU IONUT MARIUS & RAICU MIRELA		
DATA	SCARA	PROIECT NR. S 101.24 / PUZ	FAZA:
IAN 2024	1 / 1000		<b>P.U.Z.</b>
			PL. NR.
			<b>A 5</b>

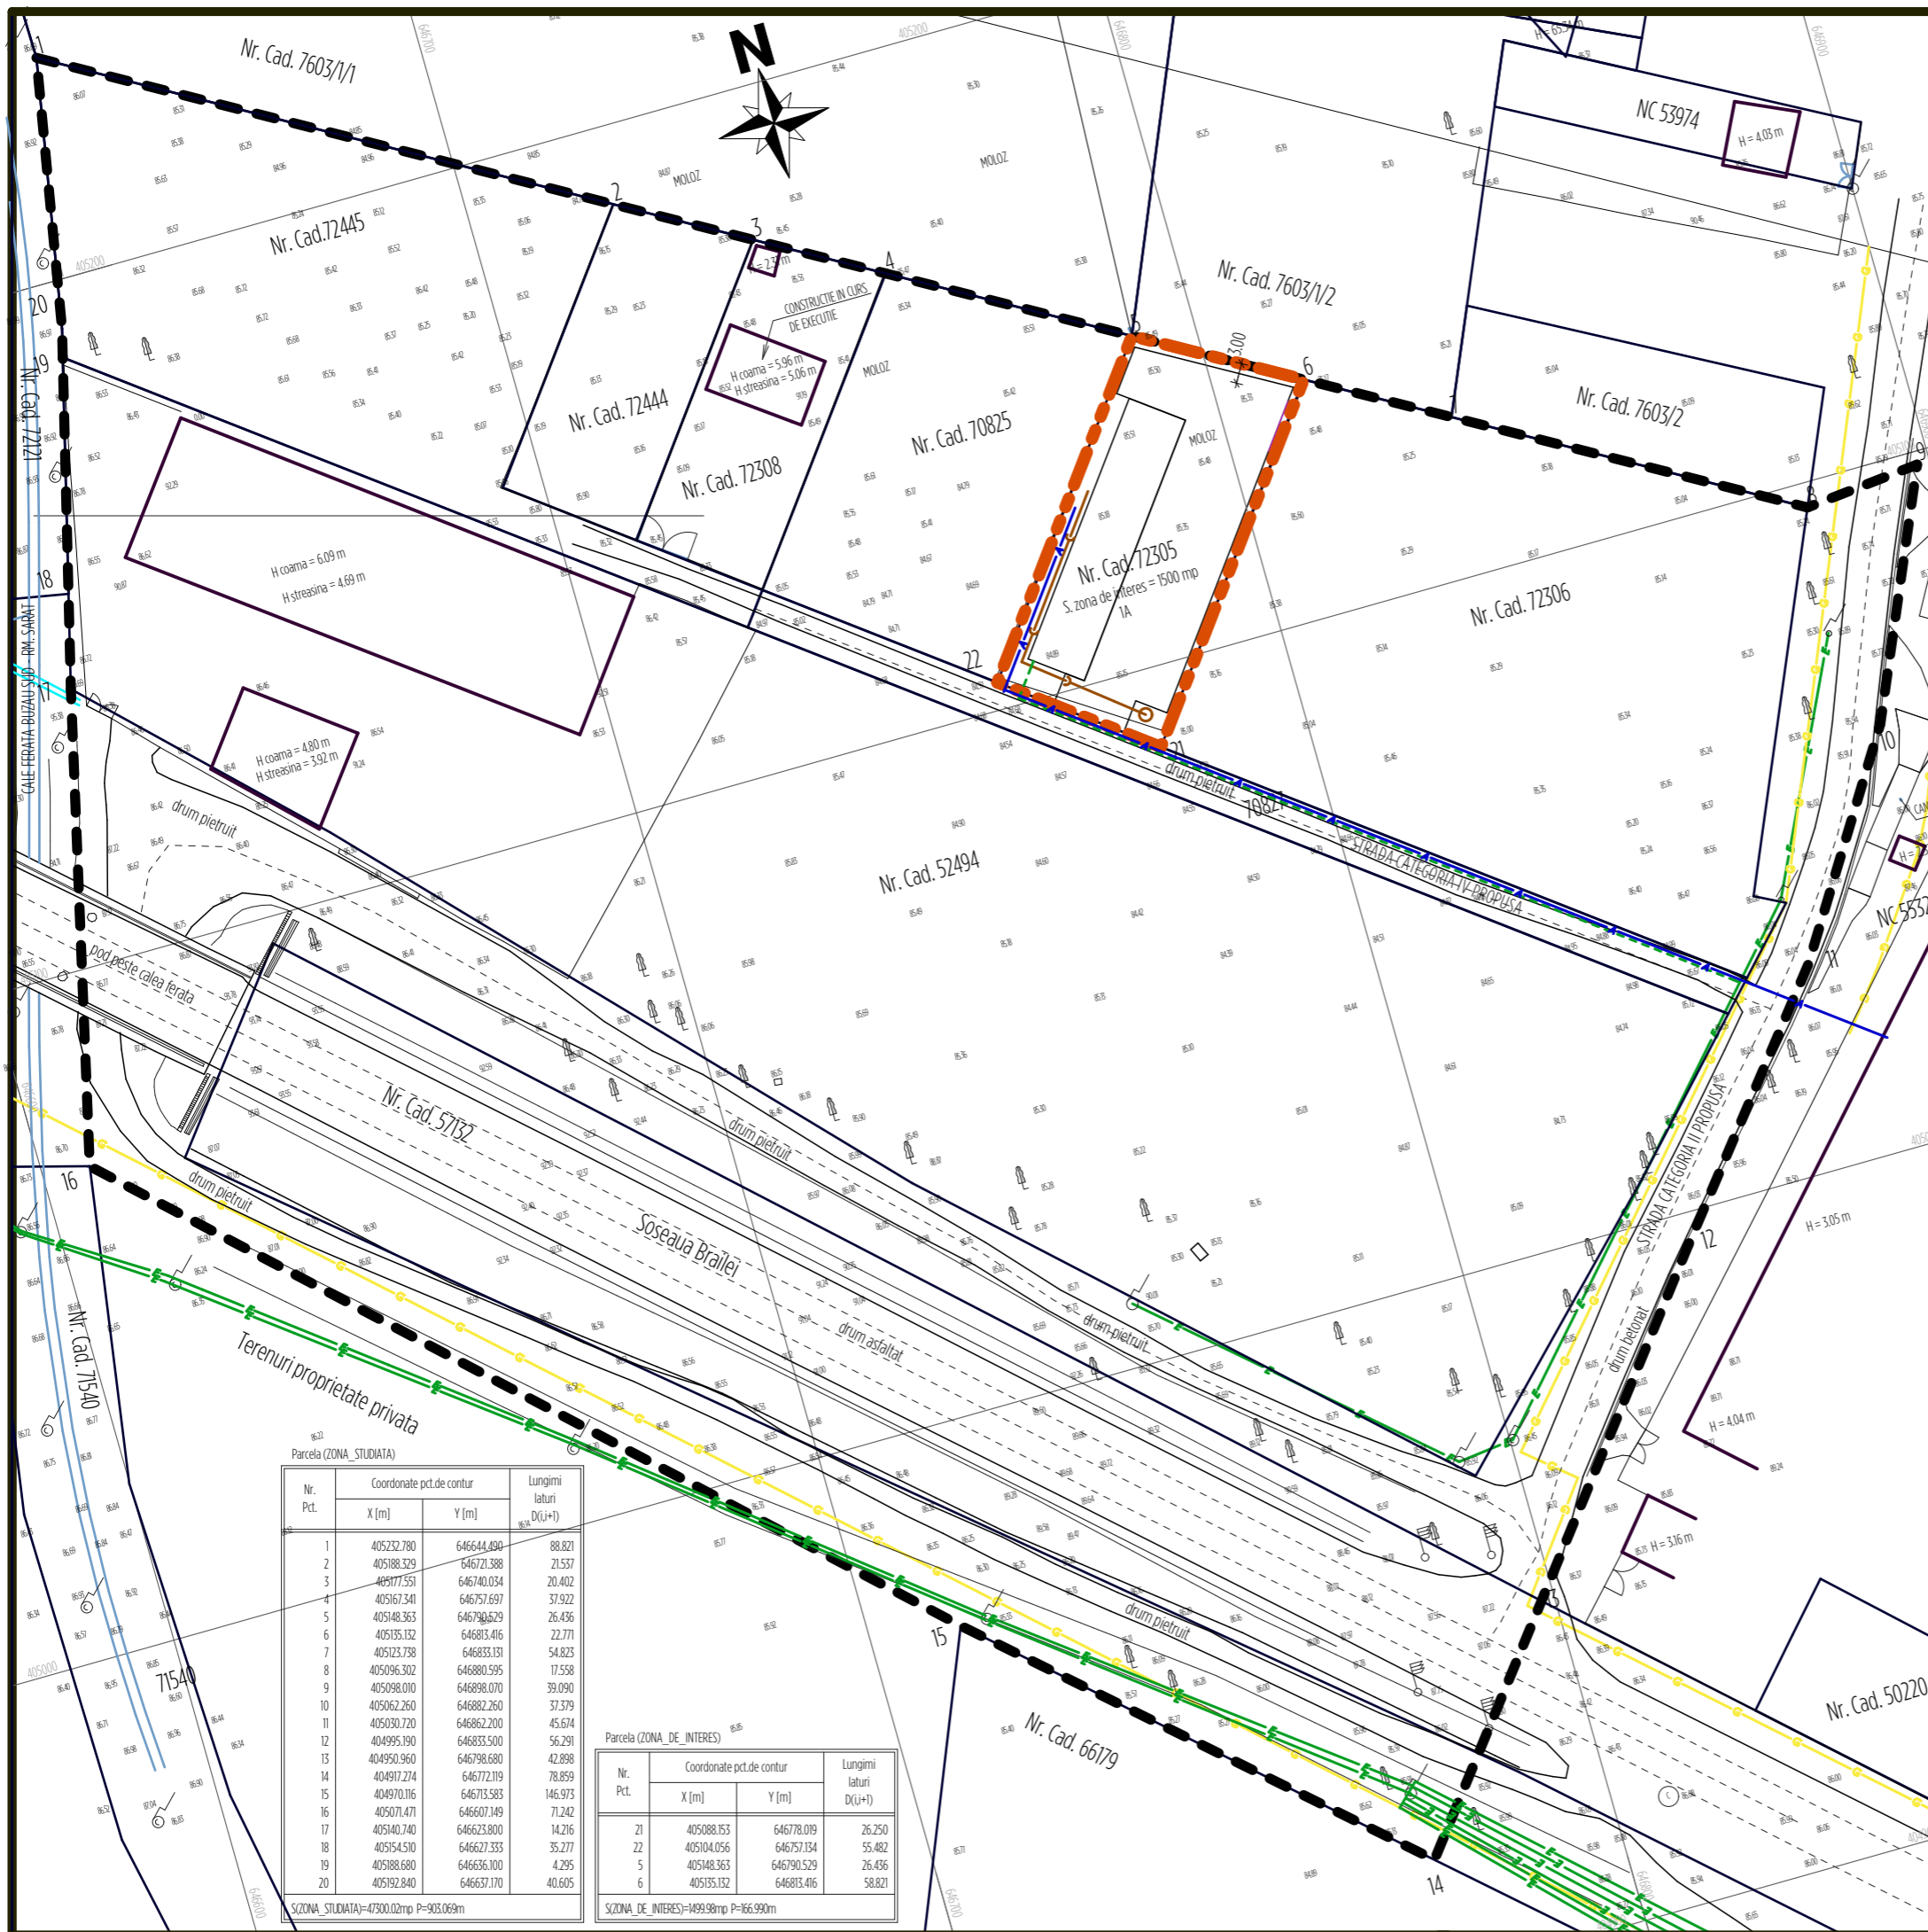

Parcela (ZONA STUDIATA)

Nr. Pct.	Coordonate pct.de contur		Lungimi laturi D(i,i+1)
	X [m]	Y [m]	
1	405232.780	646644.490	88.821
2	405188.329	646721.388	21.537
3	405177.551	646740.034	20.402
4	405167.341	646757.697	37.922
5	405148.363	646790.629	26.436
6	405135.132	646813.416	22.771
7	405123.738	646833.131	54.823
8	405096.302	646880.595	17.558
9	405098.010	646898.070	39.090
10	405062.260	646882.260	37.379
11	405030.720	646862.200	45.674
12	404950.190	646833.500	56.291
13	404950.960	646798.680	42.898
14	404917.274	646772.119	78.859
15	404910.116	646715.583	146.973
16	405071.471	646607.149	71.242
17	405140.740	646623.800	14.216
18	405154.510	646627.333	35.277
19	405188.680	646636.100	4.295
20	405192.840	646637.170	40.605

S.ZONA STUDIATA=47300.02mp P=903.069m

Parcela (ZONA DE INTERES)

Nr. Pct.	Coordonate pct.de contur		Lungimi laturi D(i,i+1)
	X [m]	Y [m]	
21	405088.153	646778.019	26.250
22	405104.056	646757.134	55.482
5	405148.363	646790.529	26.436
6	405135.132	646813.416	58.821

S.ZONA DE INTERES=1499.98mp P=166.990m