


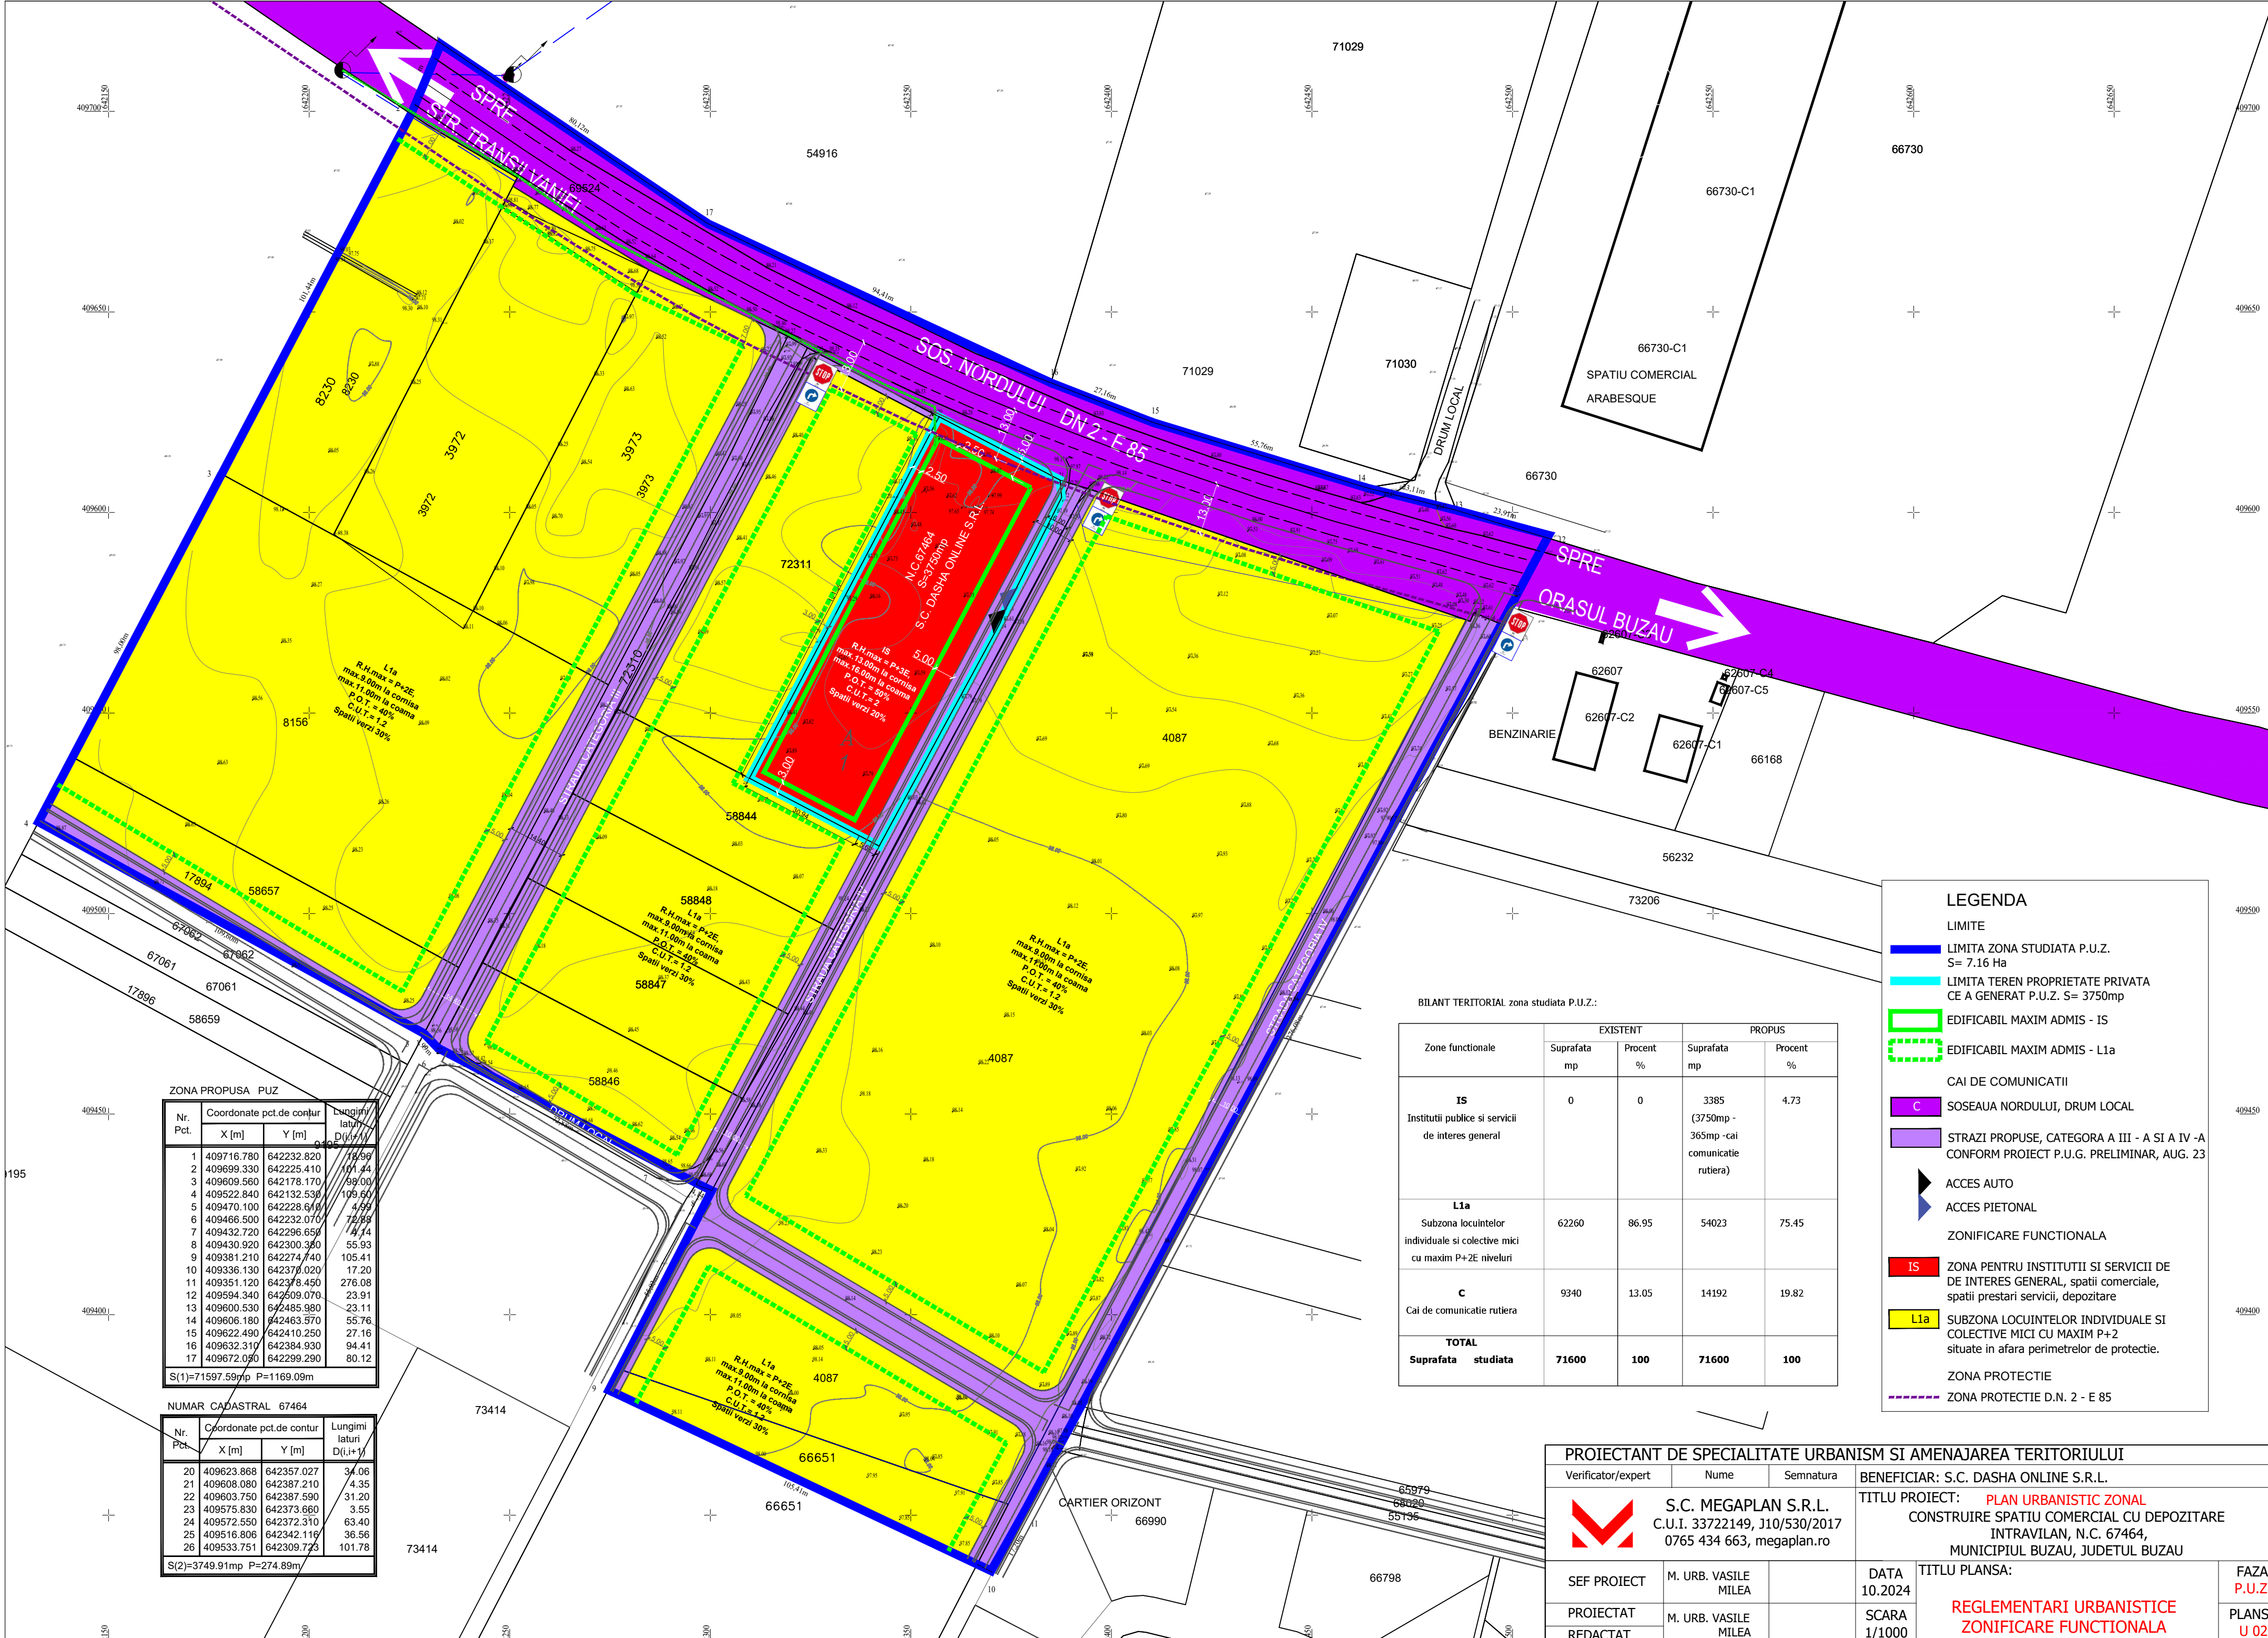

ZONA PROPUA PUZ

Nr. Pct.	Coordonate pct.de contur	Lungimi latimi D(i,i+1)
	X [m] Y [m]	
1	409716.780 642232.820	18.96
2	409699.330 642225.410	101.44
3	409609.560 642178.170	99.00
4	409522.840 642132.530	109.60
5	409470.100 642228.610	4.99
6	409466.500 642232.070	72.89
7	409432.720 642296.650	14.14
8	409430.920 642300.380	55.93
9	409381.210 642274.740	105.41
10	409336.130 642370.020	17.20
11	409351.120 642378.450	276.08
12	409594.340 642609.070	23.91
13	409600.530 642485.980	23.11
14	409606.180 642463.570	55.76
15	409622.490 642410.250	27.16
16	409632.310 642384.930	94.41
17	409672.090 642299.290	80.12

S(1)=71597.59mp P=1169.09m

NUMAR CADASTRAL 67464

Nr. Pct.	Coordonate pct.de contur	Lungimi latimi D(i,i+1)
	X [m] Y [m]	
20	409623.868 642357.027	34.06
21	409608.080 642387.210	4.35
22	409603.750 642387.590	31.20
23	409575.830 642373.660	3.55
24	409572.550 642372.310	63.40
25	409516.806 642342.119	36.56
26	409533.751 642309.723	101.78

S(2)=3749.91mp P=274.89m

BILANT TERITORIAL zona studiata P.U.Z.:

Zone functionale	EXISTENT		PROPOS	
	Suprafata mp	Procent %	Suprafata mp	Procent %
IS Institutii publice si servicii de interes general	0	0	3385 (3750mp - 365mp -cai comunicatie rutiera)	4.73
L1a Subzona locuintelor individuale si colective mici cu maxim P+2E niveluri	62260	86.95	54023	75.45
C Cai de comunicatie rutiera	9340	13.05	14192	19.82
TOTAL Suprafata studiata	71600	100	71600	100

LEGENDA

LIMITE

- LIMITA ZONA STUDIATA P.U.Z. S= 7.16 Ha
- LIMITA TEREN PROPRIETATE PRIVATA CE A GENERAT P.U.Z. S= 3750mp
- EDIFICABIL MAXIM ADMIS - IS
- EDIFICABIL MAXIM ADMIS - L1a

CAI DE COMUNICATII

- C** SOSEAUA NORDULUI, DRUM LOCAL
- STRAZI PROPUSE, CATEGORA A III - A SI A IV -A CONFORM PROIECT P.U.G. PRELIMINAR, AUG. 23

ACCES AUTO

ACCES PIETONAL

ZONIFICARE FUNCTIONALA

- IS** ZONA PENTRU INSTITUTII SI SERVICII DE DE INTERES GENERAL, spatii comerciale, spatii prestari servicii, depozitare
- L1a** SUBZONA LOCUINTELOR INDIVIDUALE SI COLECTIVE MICI CU MAXIM P+2 situate in afara perimetrelor de protectie.

ZONA PROTECTIE

- ZONA PROTECTIE D.N. 2 - E 85

PROIECTANT DE SPECIALITATE URBANISM SI AMENAJAREA TERITORIULUI

Verificator/expert	Nume	Semnatura	BENEFICIAR: S.C. DASHA ONLINE S.R.L.	
	S.C. MEGAPLAN S.R.L. C.U.I. 33722149, J10/530/2017 0765 434 663, megaplan.ro		TITLU PROIECT: PLAN URBANISTIC ZONAL CONSTRUIRE SPATIU COMERCIAL CU DEPOZITARE INTRAVILAN, N.C. 67464, MUNICIPIUL BUZAU, JUDETUL BUZAU	
SEF PROIECT	M. URB. VASILE MILEA		DATA 10.2024	TITLU PLANSA: REGLEMENTARI URBANISTICE ZONIFICARE FUNCTIONALA
PROIECTAT	M. URB. VASILE MILEA		SCARA 1/1000	FAZA P.U.Z.
REDACTAT				PLANSA U 02