

PUZ / A2/7. SITUATIA EXISTENTA

SCARA 1 : 2000
SUPRAFATA TOTALA ZONA STUDIATA = 14,0 ha

LEGENDA


LIMITA ZONA STUDIATA	
LIMITA PROPRIETATE CARE A GENERAT PUZ	
IS2 ZONA IN CARE SE VA ELABORA PUZ CU FUNCTIUNEA IS + ID	
ID1 ZONA IN CARE SE VA ELABORA PUZ CU FUNCTIUNEA ID + IS	
ZONA CIRCULATIE CAROSABILA PRINCIPALA	
ZONA CANALE DE DESECARE	
LINIE ELECTRICA AERIANA	

Parcela (ZONA_DE_INTERES)

Nr. Pct.	Coordonate pct.de contur		Lungimi latari D(j,i+1)
	X [m]	Y [m]	
1	406740.732	646272.980	165.161
2	406646.198	646408.411	198.234
3	406803.941	646528.469	90.727
4	406868.842	646465.070	79.619
5	406932.275	646416.952	233.672
6	406745.583	646276.422	5.948

S(ZONA_DE_INTERES)=3844.99mp P=773.362m

SUPRAFATA TEREN PROPRIETATE NR. CAD. 4583
MUSATOIU ION SI MUSATOIU PAUNA = 35.845 m²
P.O.T. EXISTENT 0 %
C.U.T. EXISTENT 0

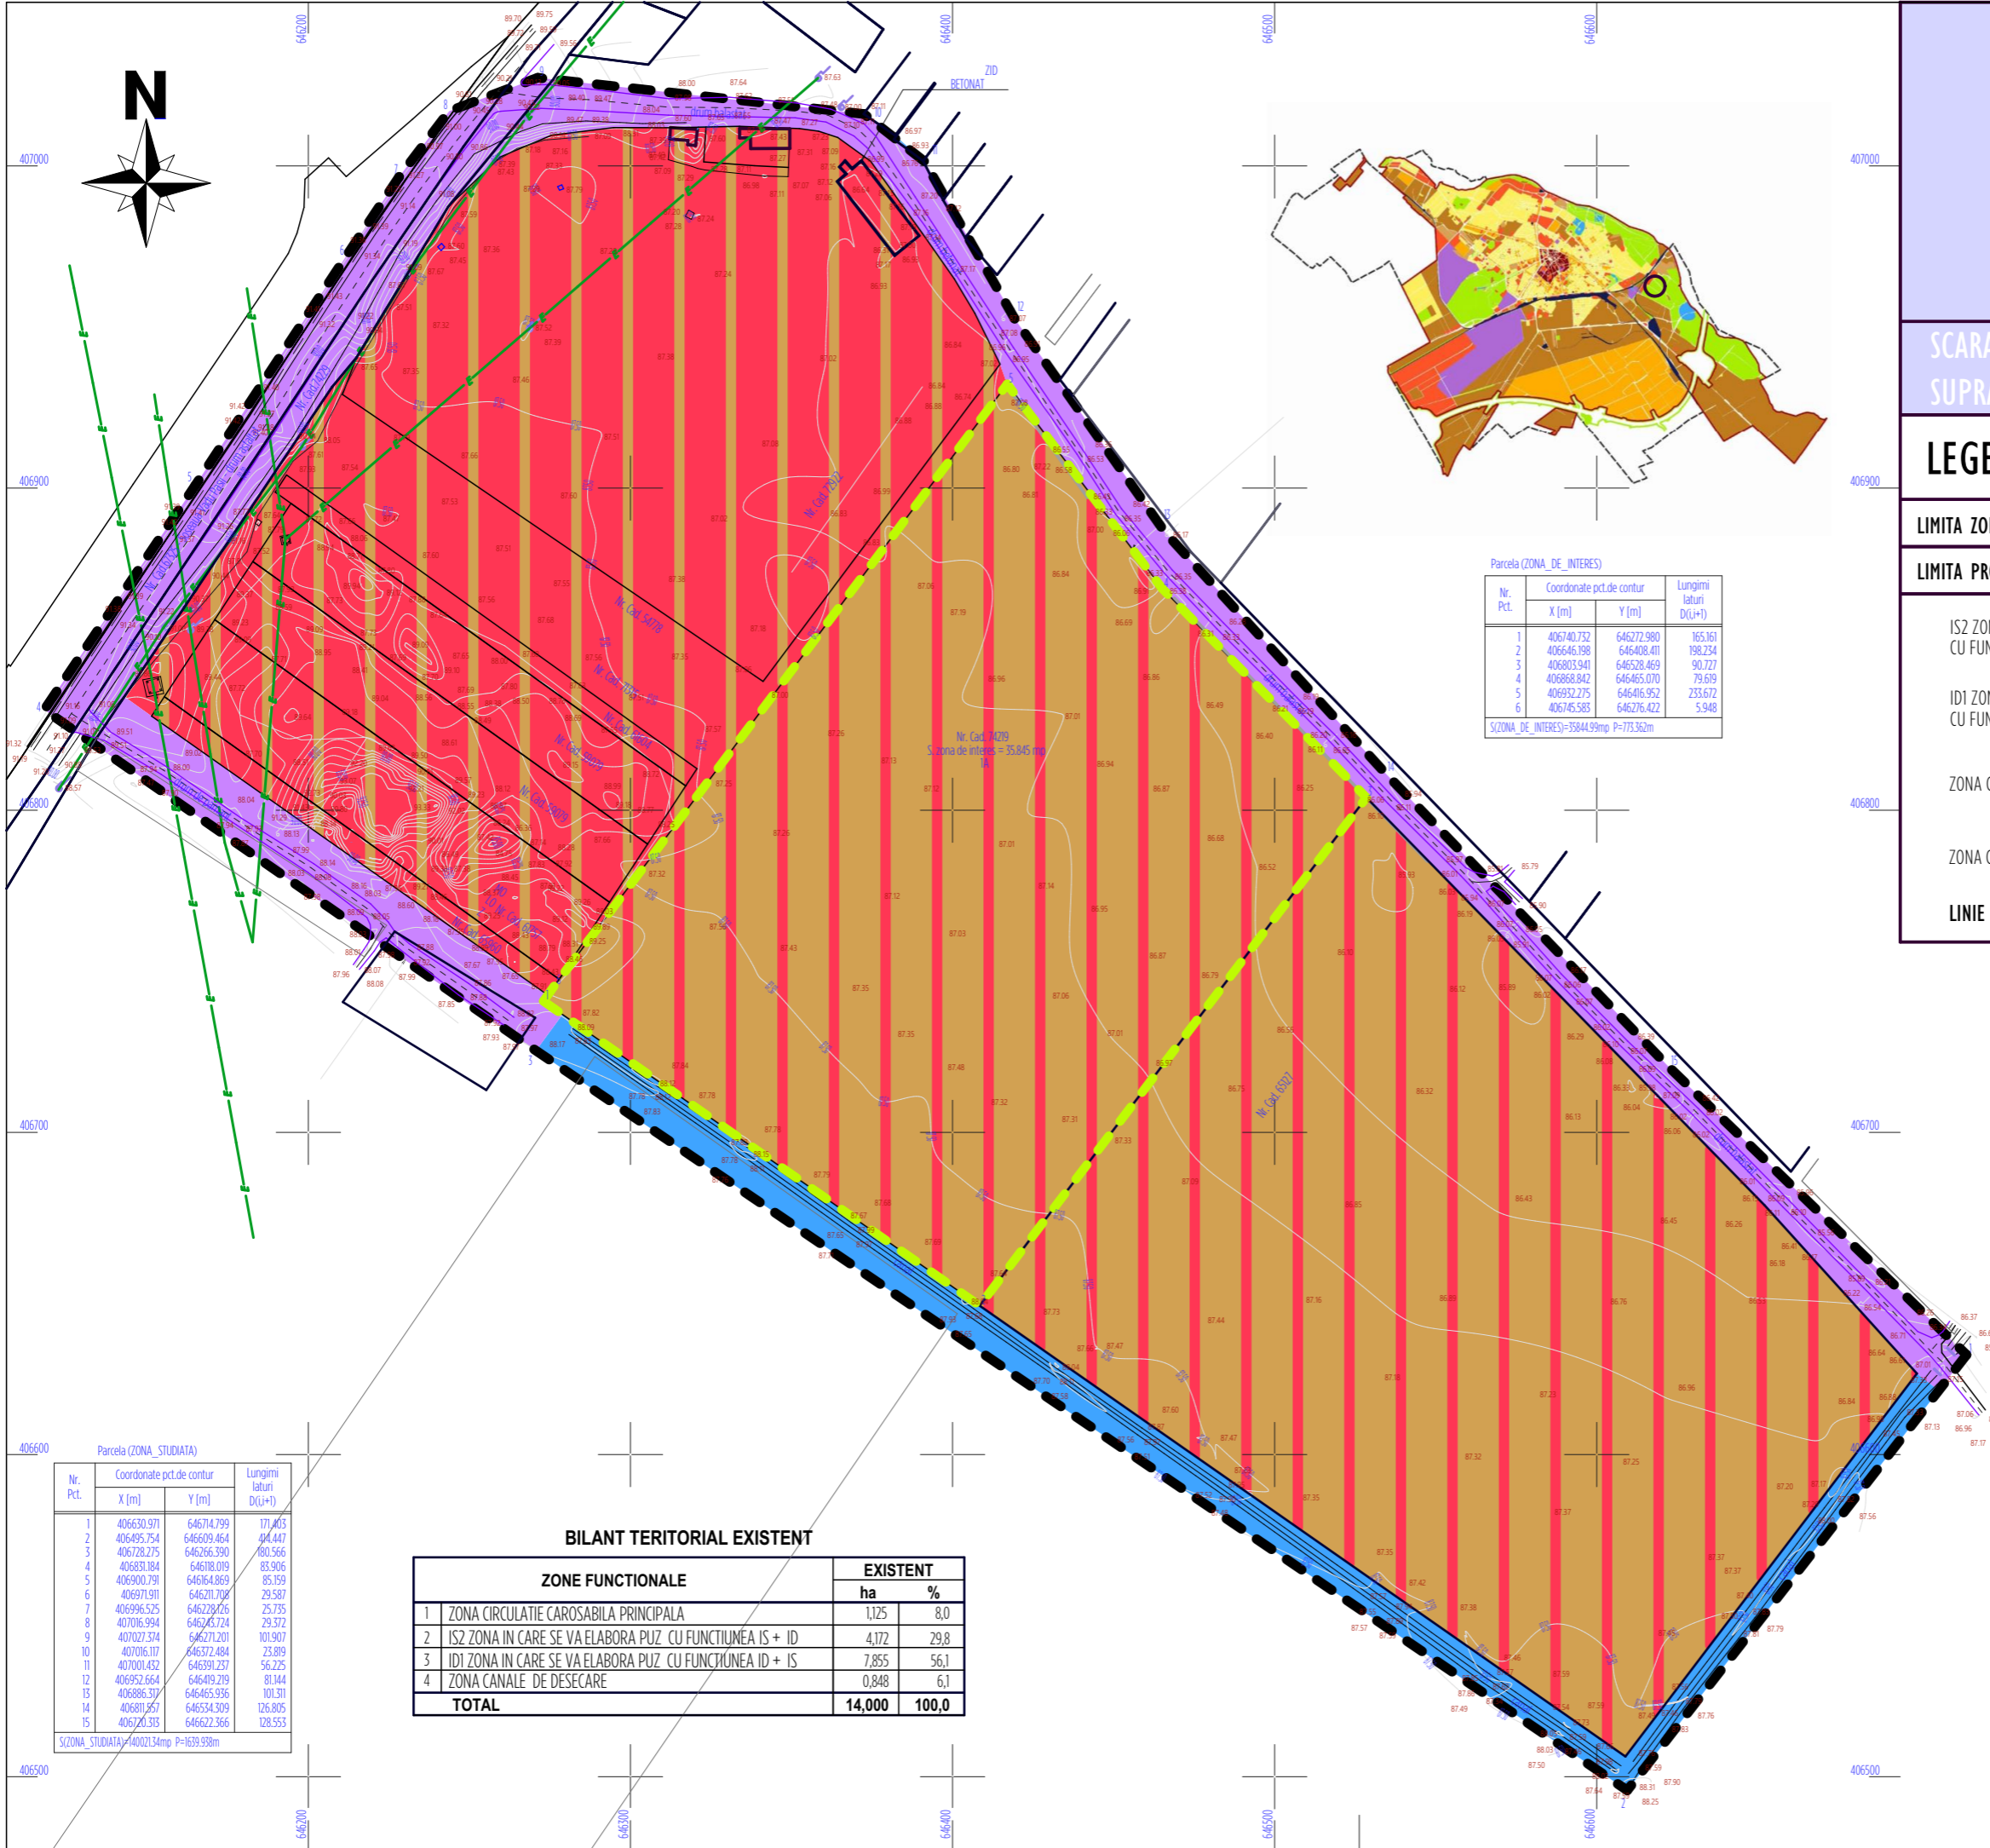

Parcela (ZONA_STUDIATA)

Nr. Pct.	Coordonate pct.de contur		Lungimi latari D(j,i+1)
	X [m]	Y [m]	
1	406630.971	646714.799	171.803
2	406495.754	646609.464	494.447
3	406728.275	646266.390	480.566
4	406831.184	646108.019	83.906
5	406900.791	646164.869	85.159
6	406971.911	646201.708	29.587
7	406996.525	646228.426	25.735
8	407016.994	646245.724	29.372
9	407027.374	646271.201	101.907
10	407016.117	646372.484	23.819
11	407001.432	646391.237	56.225
12	406952.664	646419.219	81.144
13	406886.371	646465.936	101.311
14	406810.557	646534.309	126.805
15	406720.313	646622.366	128.553

S(ZONA_STUDIATA)=44021.34mp P=1639.938m

BILANT TERITORIAL EXISTENT

ZONE FUNCTIONALE	EXISTENT	
	ha	%
1 ZONA CIRCULATIE CAROSABILA PRINCIPALA	1,125	8,0
2 IS2 ZONA IN CARE SE VA ELABORA PUZ. CU FUNCTIUNEA IS + ID	4,172	29,8
3 ID1 ZONA IN CARE SE VA ELABORA PUZ. CU FUNCTIUNEA ID + IS	7,855	56,1
4 ZONA CANALE DE DESECARE	0,848	6,1
TOTAL	14,000	100,0

SC SIGNUM SRL BUZAU
B - DUL UNIRII / BL. C2 / APT. 14
TEL. 0238-414998
GSM 072277315
NR. REG. COM. J10/722/06.12.2002
COD U.I.F. 15070306

SEF PROIECT: ARH. DANIEL POPA
PROIECTAT: ARH. DANIEL POPA
DESENAT: ARH. DANIEL POPA

UBICITY: PUZ - CONSTRUIRE SEDIU FIRMA SI DEPOZIT LEGUME - FRUCTE, PRODUSE VEGETALE SI UTILAJE AGRICOLE CU ANEXE SI UTILITATI

AMPLASAMENT: MUN. BUZAU , T37 , P654 , NR. CAD. 4583 , JUD. BUZAU

BENEFICIAR: MUSATOIU [REDACTED] SI MUSATOIU [REDACTED]

SCARA 1 / 2000	PROIECT NR. S 511.23 / PUZ	FAZA: P.U.Z.
DATA NOV 2023	SITUATIA EXISTENTA	PL. NR. A 2