




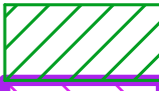

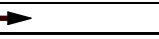
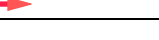



PUD / A2/7. REGLEMENTARI URBANISTICE RESTRICTII SI PERMISIUNI

SCARA 1 : 500





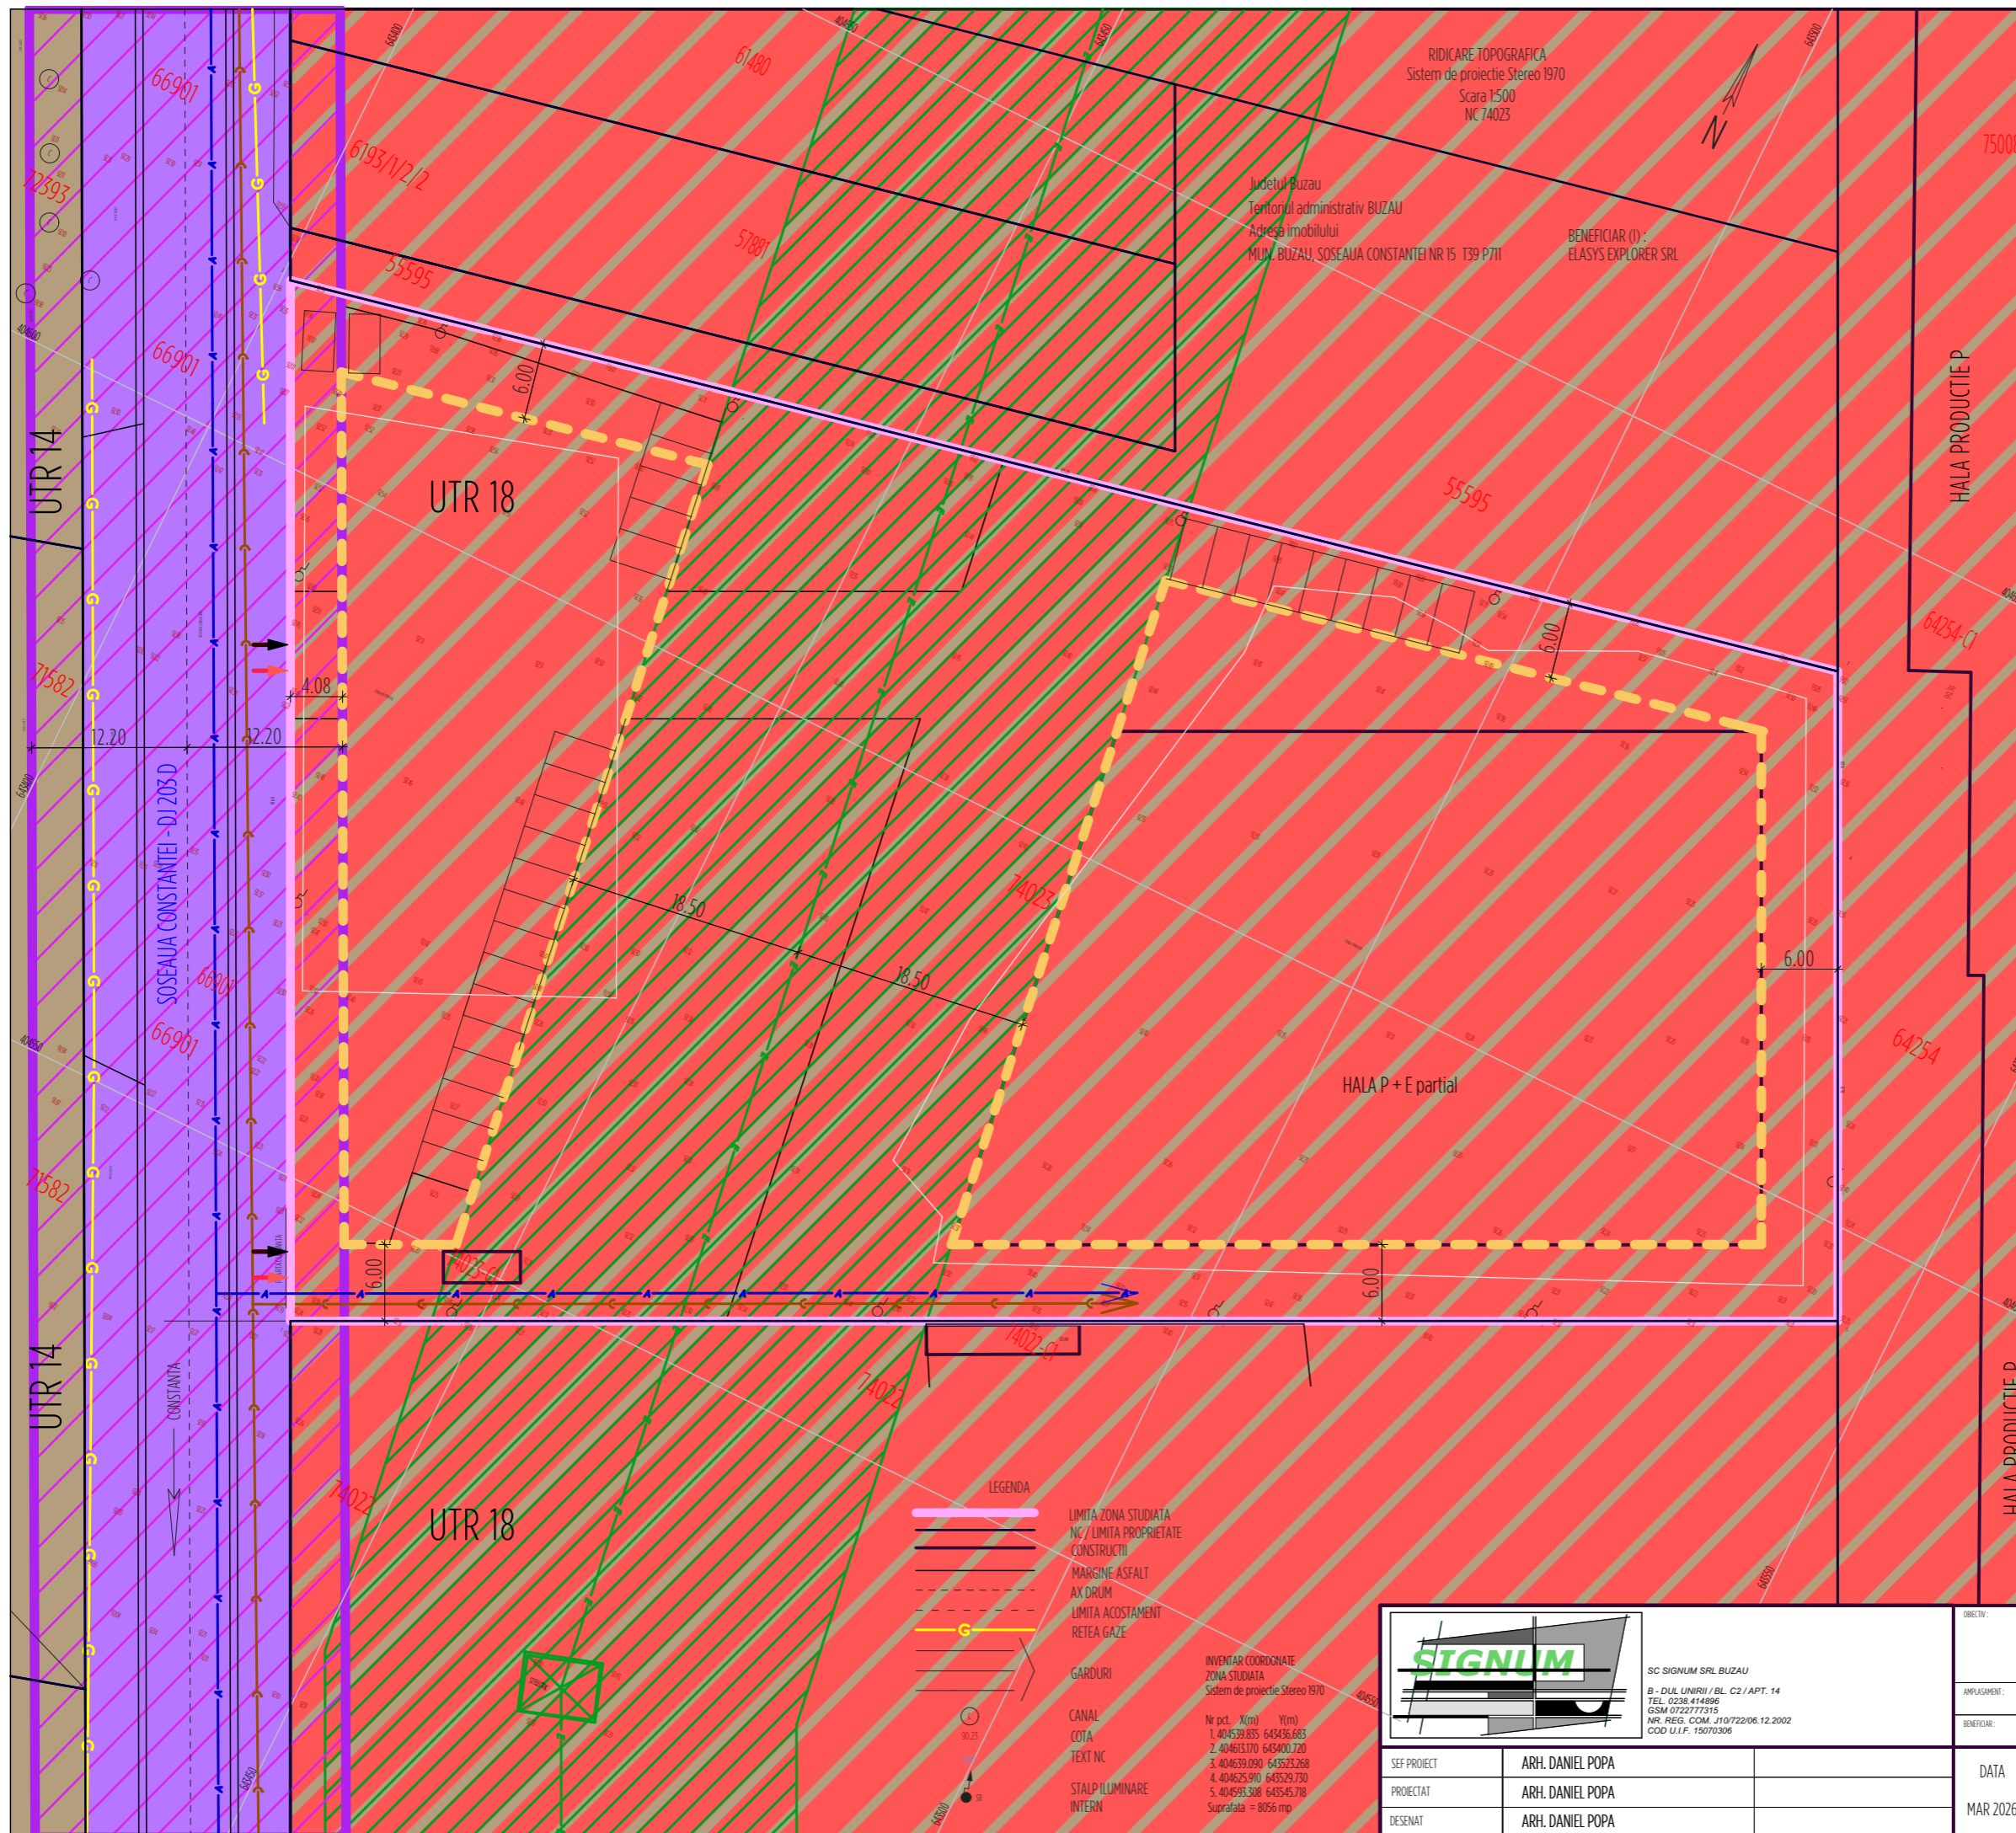



LEGENDA

- LIMITA TEREN CE A GENERAT PUD 
- ZONA PENTRU CAI DE COMUNICATIE SI CONSTRUCTII AFERENTE - SUBZONA CAI DE COMUNICATIE RUTIERA 
- ID UNITATI INDUSTRIALE SI DEPOZITARE 
- IS + ID ZONA INSTITUTII , SERVICII , COMERT , INDUSTRIE SI DEPOZITARE IS + ID 
- PERIMETRU EDIFICABIL PROPUIS 
- ZONA PROTECTIE LEA 110 kV 18,5 m DIN AX 
- ZONA INTERDICTIE DE CONSTRUIRE MODERNIZARE DRUMURI 
- ACCES PIETONAL IN INCINTA 
- ACCES AUTO IN INCINTA 

INDICATORI REGLEMENTATI
PRIN PUZ APROBAT PRIN HCL 70/24.04.2014)
P.O.T. MAX - 60 %
C.U.T. MAX - 1,2
Rh MAX - P + 2E




LEGENDA

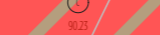-  LIMITA ZONA STUDIATA NC / LIMITA PROPRIETATE CONSTRUCTII
-  MARGINE ASFALT AX DRUM
-  LIMITA ACOSTAMENT RETEA GAZE
-  GARDURI
-  CANAL
-  COTA
-  TEXT NC
-  STALP ILLUMINARE INTERN

INVENTAR COORDONATE ZONA STUDIATA Sistem de proiectie Stereo 1970

Nr.pct.	X(m)	Y(m)
1.	404539.835	643436.683
2.	404613.170	643400.720
3.	404639.090	643523.268
4.	404625.910	643529.730
5.	404593.308	643545.718

Supralata = 8056 mp

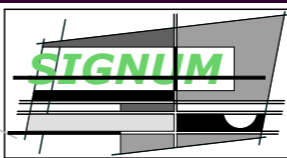

SC SIGNUM SRL BUZAU
B - DUL UNIRII / BL. C2 / APT. 14
TEL. 0238.414896
CSDM 0727777315
NR. REG. COM. J10722/06.12.2002
COD U.I.F. 15070306

SEF PROIECT	ARH. DANIEL POPA
PROIECTAT	ARH. DANIEL POPA
DESENAT	ARH. DANIEL POPA

OBJECTIV :		PUD - CONSTRUIRE HALA DE PRODUCTIE	
AMPLASAMENT :		SOS. CONSTANTEI / NR. 15 / MUN. BUZAU / JUD. BUZAU	
BENEFICIAR :		ELASYS EXPLORER SRL	
DATA	SCARA	PROIECT NR. PUD 503.26	FAZA:
MAR 2026	1/500		P.U.D.
		TITLUL PLANULUI	PL. NR.
		REGLEMENTARI URBANE PERMISIUNI SI RESTRICTII	A 2